

**P J SPRINGSTEEL**  
 105 STARR ST.  
 MYSTIC, CT 06355  
 860 572 7306  
 ARCHITECT




**BUILDING 6**


**NORTH BRIDE BROOK  
 MULTI-FAMILY DEVELOPMENT**  
 N. BRIDE BROOK RD - EAST LYME, CONNECTICUT

No.	Description	Date


BUILDING PLAN		A-1
Project number	N.A.	
Date	11-05-2020	
Drawn by	P.S.	
Checked by	P.S.	
Scale 1/8" = 1'-0"		

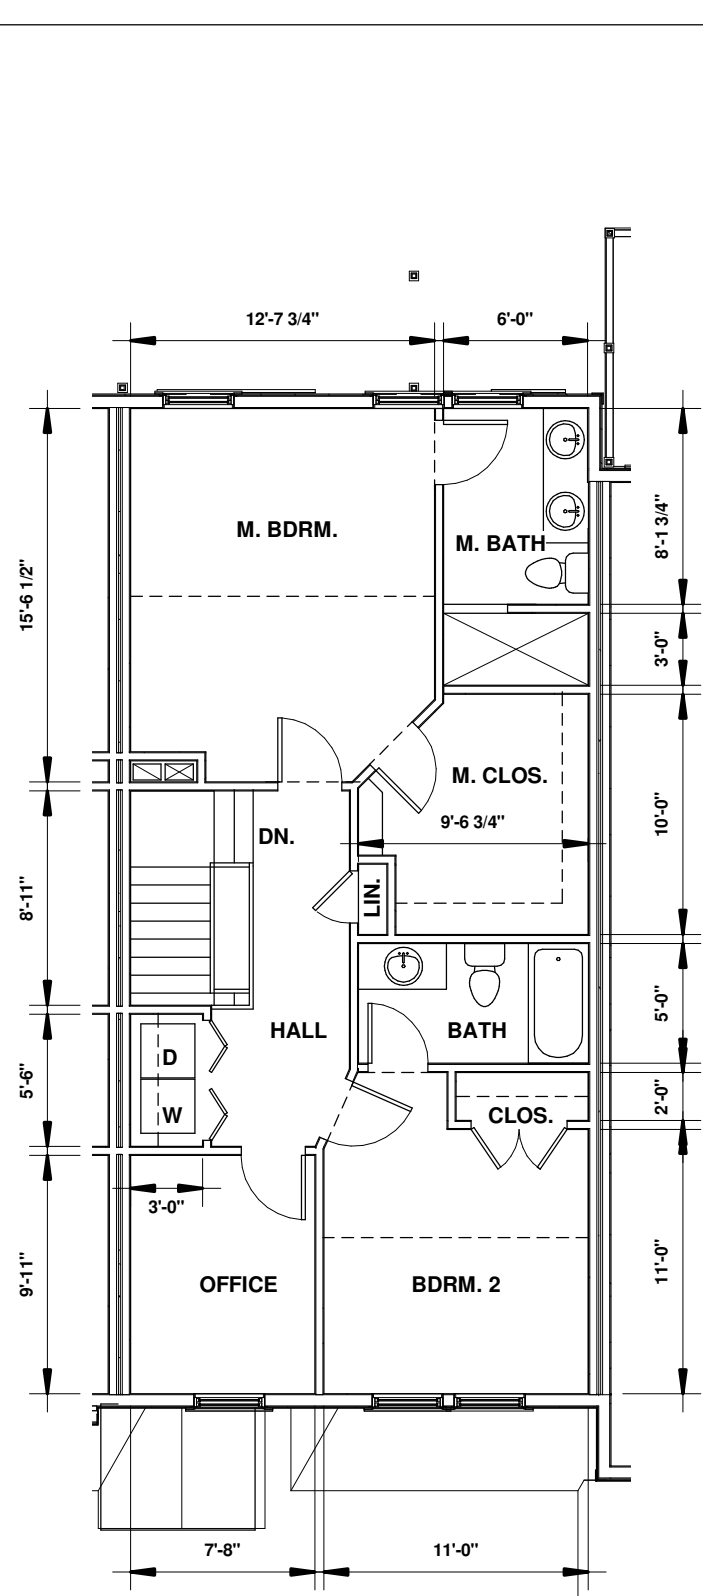

**2ND FLOOR PLAN B**  
 UNIT 26 & 27  
 UNIT 28 & 29 ARE REVERSED

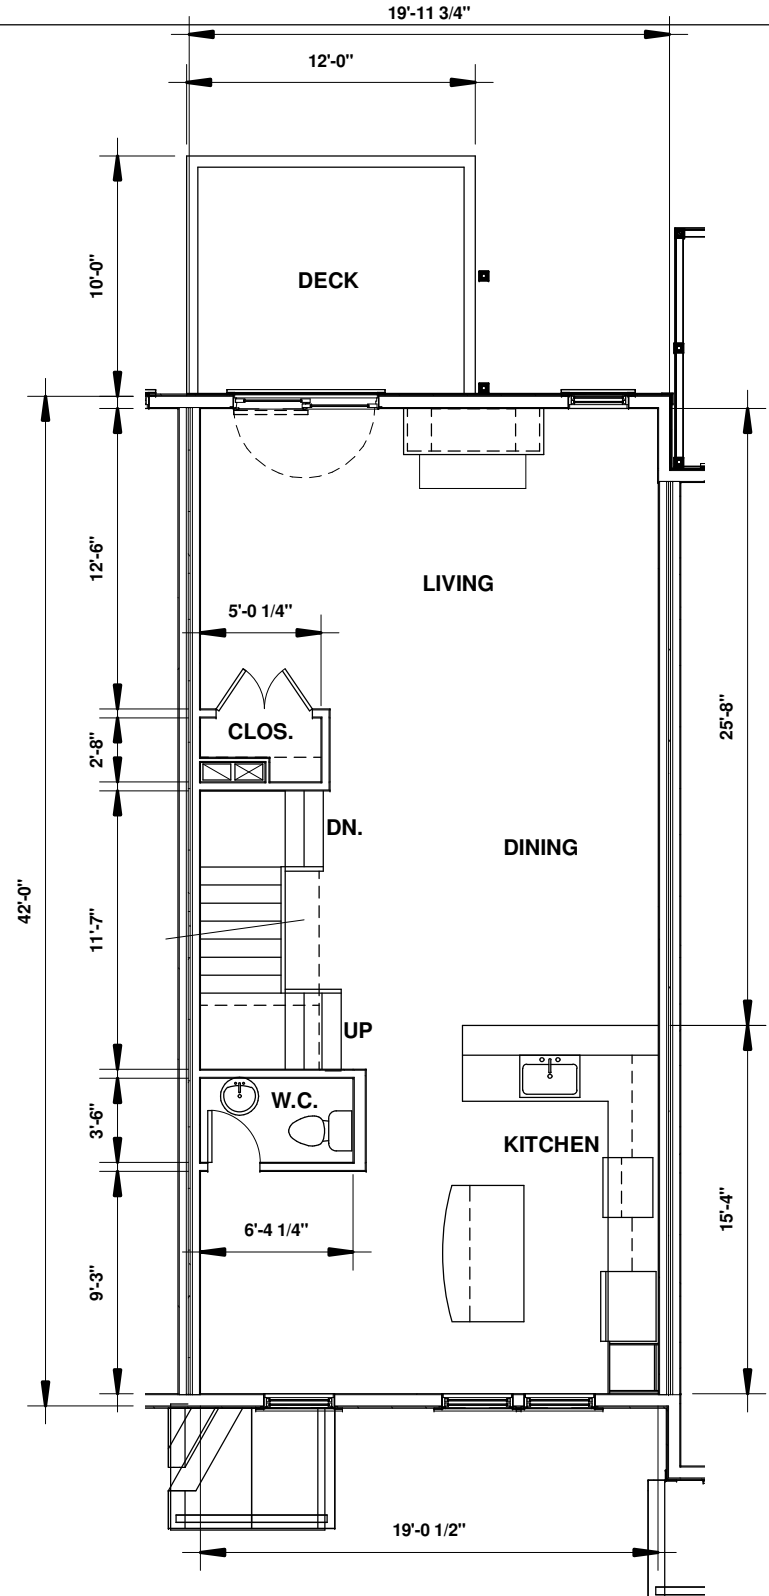

**1ST FLOOR PLAN B**  
 UNIT 26 & 27  
 UNIT 28 & 29 ARE REVERSED

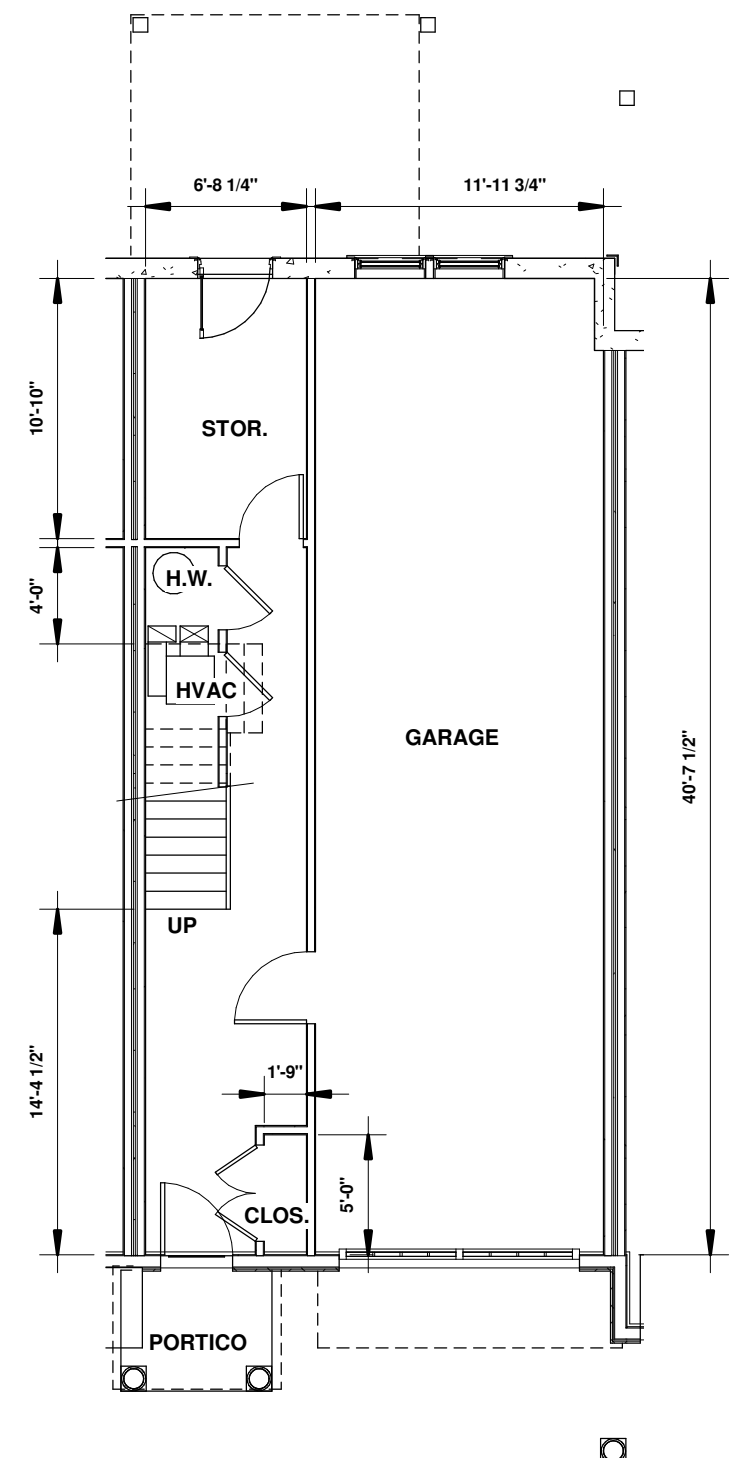

**BASEMENT PLAN B**  
 UNIT 26 & 27  
 UNIT 28 & 29 ARE REVERSED

**P J SPRINGSTEEL**  
 105 STARR ST.  
 MYSTIC, CT 06355  
 860 572 7306  
 ARCHITECT



**BUILDING 6**

**NORTH BRIDE BROOK  
 MULTI-FAMILY DEVELOPMENT**  
 N. BRIDE BROOK RD - EAST LYME, CONNECTICUT

No.	Description	Date

**UNIT B PLANS**

Project number	N.A.
Date	11-05-2020
Drawn by	P.S.
Checked by	P.S.

**A-2**

Scale 1/8" = 1'-0"



**P J SPRINGSTEEL**  
 105 STARR ST.  
 MYSTIC, CT 06355  
 860 572 7306  
 ARCHITECT



**BUILDING F**

**NORTH BRIDE BROOK  
 MULTI-FAMILY DEVELOPMENT**

**N. BRIDE BROOK RD - EAST LYME, CONNECTICUT**

No.	Description	Date

**FRONT ELEVATION**

Project number N.A.  
 Date 11-05-2020  
 Drawn by P.S.  
 Checked by P.S.

**A-3**

Scale 1/8" = 1'-0"



**P J SPRINGSTEEL**  
 105 STARR ST.  
 MYSTIC, CT 06355  
 860 572 7306  
 ARCHITECT



**BUILDING F**

**NORTH BRIDE BROOK  
 MULTI-FAMILY DEVELOPMENT  
 N. BRIDE BROOK RD - EAST LYME, CONNECTICUT**

No.	Description	Date

**LEFT & RIGHT SIDE ELEVS.**

Project number N.A.  
 Date 11-05-2020  
 Drawn by P.S.  
 Checked by P.S.

**A-4**  
 Scale 1/8" = 1'-0"



**P J SPRINGSTEEL**  
 105 STARR ST.  
 MYSTIC, CT 06355  
 860 572 7306  
 ARCHITECT



**BUILDING F**

**NORTH BRIDE BROOK  
 MULTI-FAMILY DEVELOPMENT**

**N. BRIDE BROOK RD - EAST LYME, CONNECTICUT**

No.	Description	Date

**REAR ELEVATION**

Project number N.A.  
 Date 11-05-2020  
 Drawn by P.S.  
 Checked by P.S.

**A-5**

Scale 1/8" = 1'-0"





# 3D VIEW - REAR


SCALE: © 2020 PETER J. SPRINGSTEEL ARCHITECT, LLC

**NORTH BRIDE BROOK  
MULTI-FAMILY DEVELOPMENT**  
NORTH BRIDE BROOK ROAD - EAST LYME, CONNECTICUT

**NOTES:**  
THE CONTRACTOR IS RESPONSIBLE FOR CONFIRMING ALL DIMENSIONS IN THE FIELD. THE CONTRACTOR SHALL IMMEDIATELY CONTACT THE ARCHITECT WITH ANY DISCREPANCIES FROM THE DRAWINGS.  
DO NOT SCALE THE DRAWINGS. THE ARCHITECT SHALL NOT BE RESPONSIBLE FOR CONSTRUCTION MEANS, METHODS OR SAFETY PRECAUTIONS.

E - Mail:  
peter.springsteel@snet.net

**P J SPRINGSTEEL**  
ARCHITECT  
860 572 7306

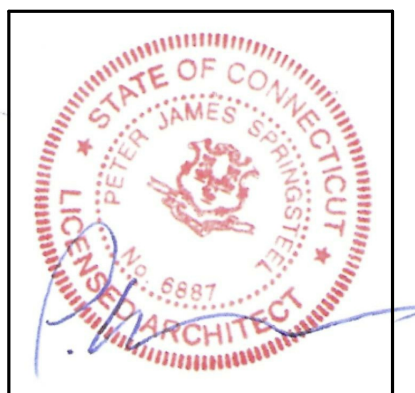

**ARCHITECT**  
**PETER J. SPRINGSTEEL**  
**ARCHITECT LLC**  
105 STARR STREET  
MYSTIC, CT 06355  
T: (860) 572-7306

DATE: 5 NOVEMBER 2020

A-102