


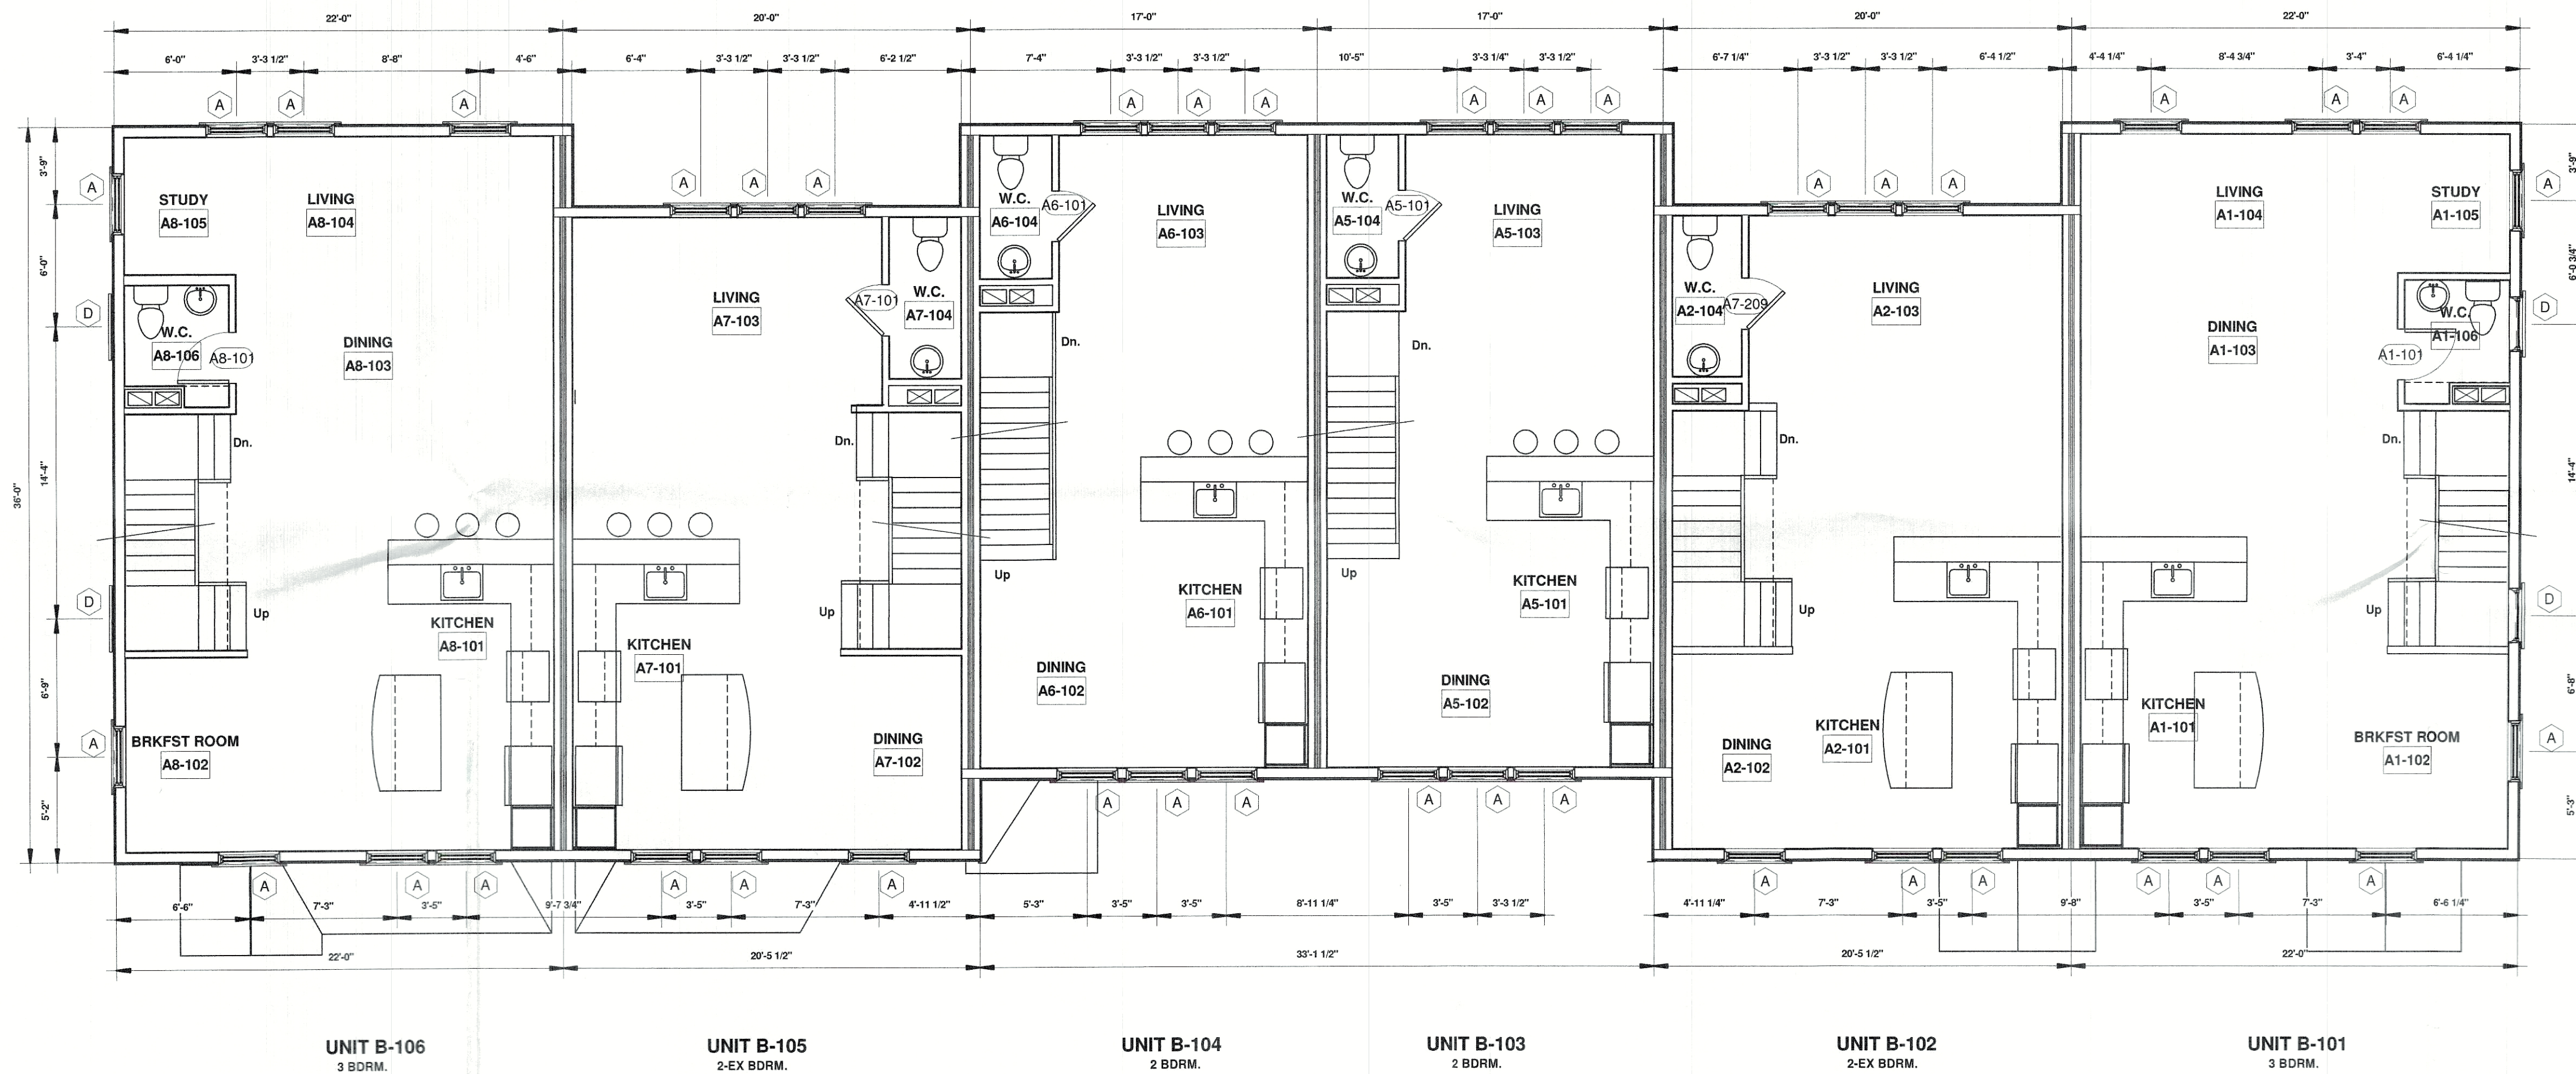


1ST FLOOR PLAN - BUILDING "B"

1ST_FLOOR_CONSTRUCTION_PLAN_-_BUILDING_B

PARKER'S PLACE
MULTI-FAMILY DEVELOPMENT
BUILDING A, B, C
PARK PLACE - EAST LYME, CONNECTICUT

NOTES:
THE CONTRACTOR IS RESPONSIBLE FOR CONFIRMING ALL DIMENSIONS IN THE FIELD. THE CONTRACTOR SHALL IMMEDIATELY CONTACT THE ARCHITECT WITH ANY DISCREPANCIES FROM THE DRAWINGS.
DO NOT SCALE THE DRAWINGS. THE ARCHITECT SHALL NOT BE RESPONSIBLE FOR CONSTRUCTION MEANS, METHODS OR SAFETY PRECAUTIONS.

E - Mail:
peter.springsteel@snet.net
P J SPRINGSTEEL
860 572 7366
ARCHITECT

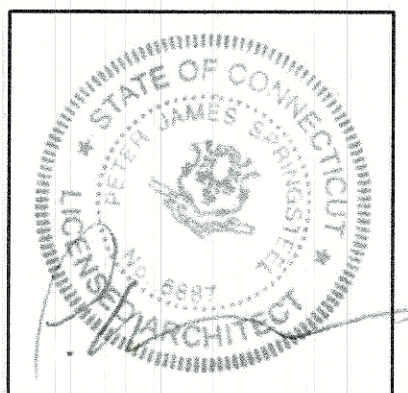

OWNER
PARKER'S PLACE LLC

ARCHITECT
PETER J. SPRINGSTEEL
ARCHITECT LLC
105 STARR STREET
MYSTIC, CT 06355
T:(860)572-7366

DATE: 25 NOVEMBER 2025

Received
DEC 29 2025
Town of East Lyme
Land Use



B-102

PARKER'S PLACE
MULTI-FAMILY DEVELOPMENT
BUILDING A, B, C
PARK PLACE - EAST LYME, CONNECTICUT

THE CONTRACTOR IS RESPONSIBLE FOR CONFIRMING ALL DIMENSIONS IN THE FIELD. THE CONTRACTOR SHALL IMMEDIATELY CONTACT THE ARCHITECT WITH ANY DISCREPANCIES FROM THE DRAWINGS.

DO NOT SCALE THE DRAWINGS. THE ARCHITECT SHALL NOT BE RESPONSIBLE FOR CONSTRUCTION MEANS, METHODS OR SAFETY PRECAUTIONS.

E - Mail:
meter.springsteel@snet.net

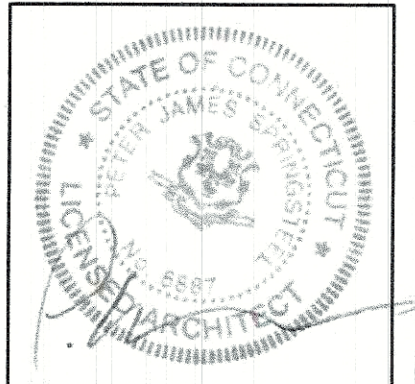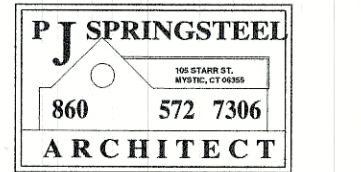

OWNER
PARKER'S PLACE LLC


ARCHITECT
PETER J. SPRINGSTEEL
ARCHITECT LLC

105 STARR STREET
MYSTIC, CT 06355
T:(860)572-7306

DATE: 25 NOVEMBER 2025

B-103



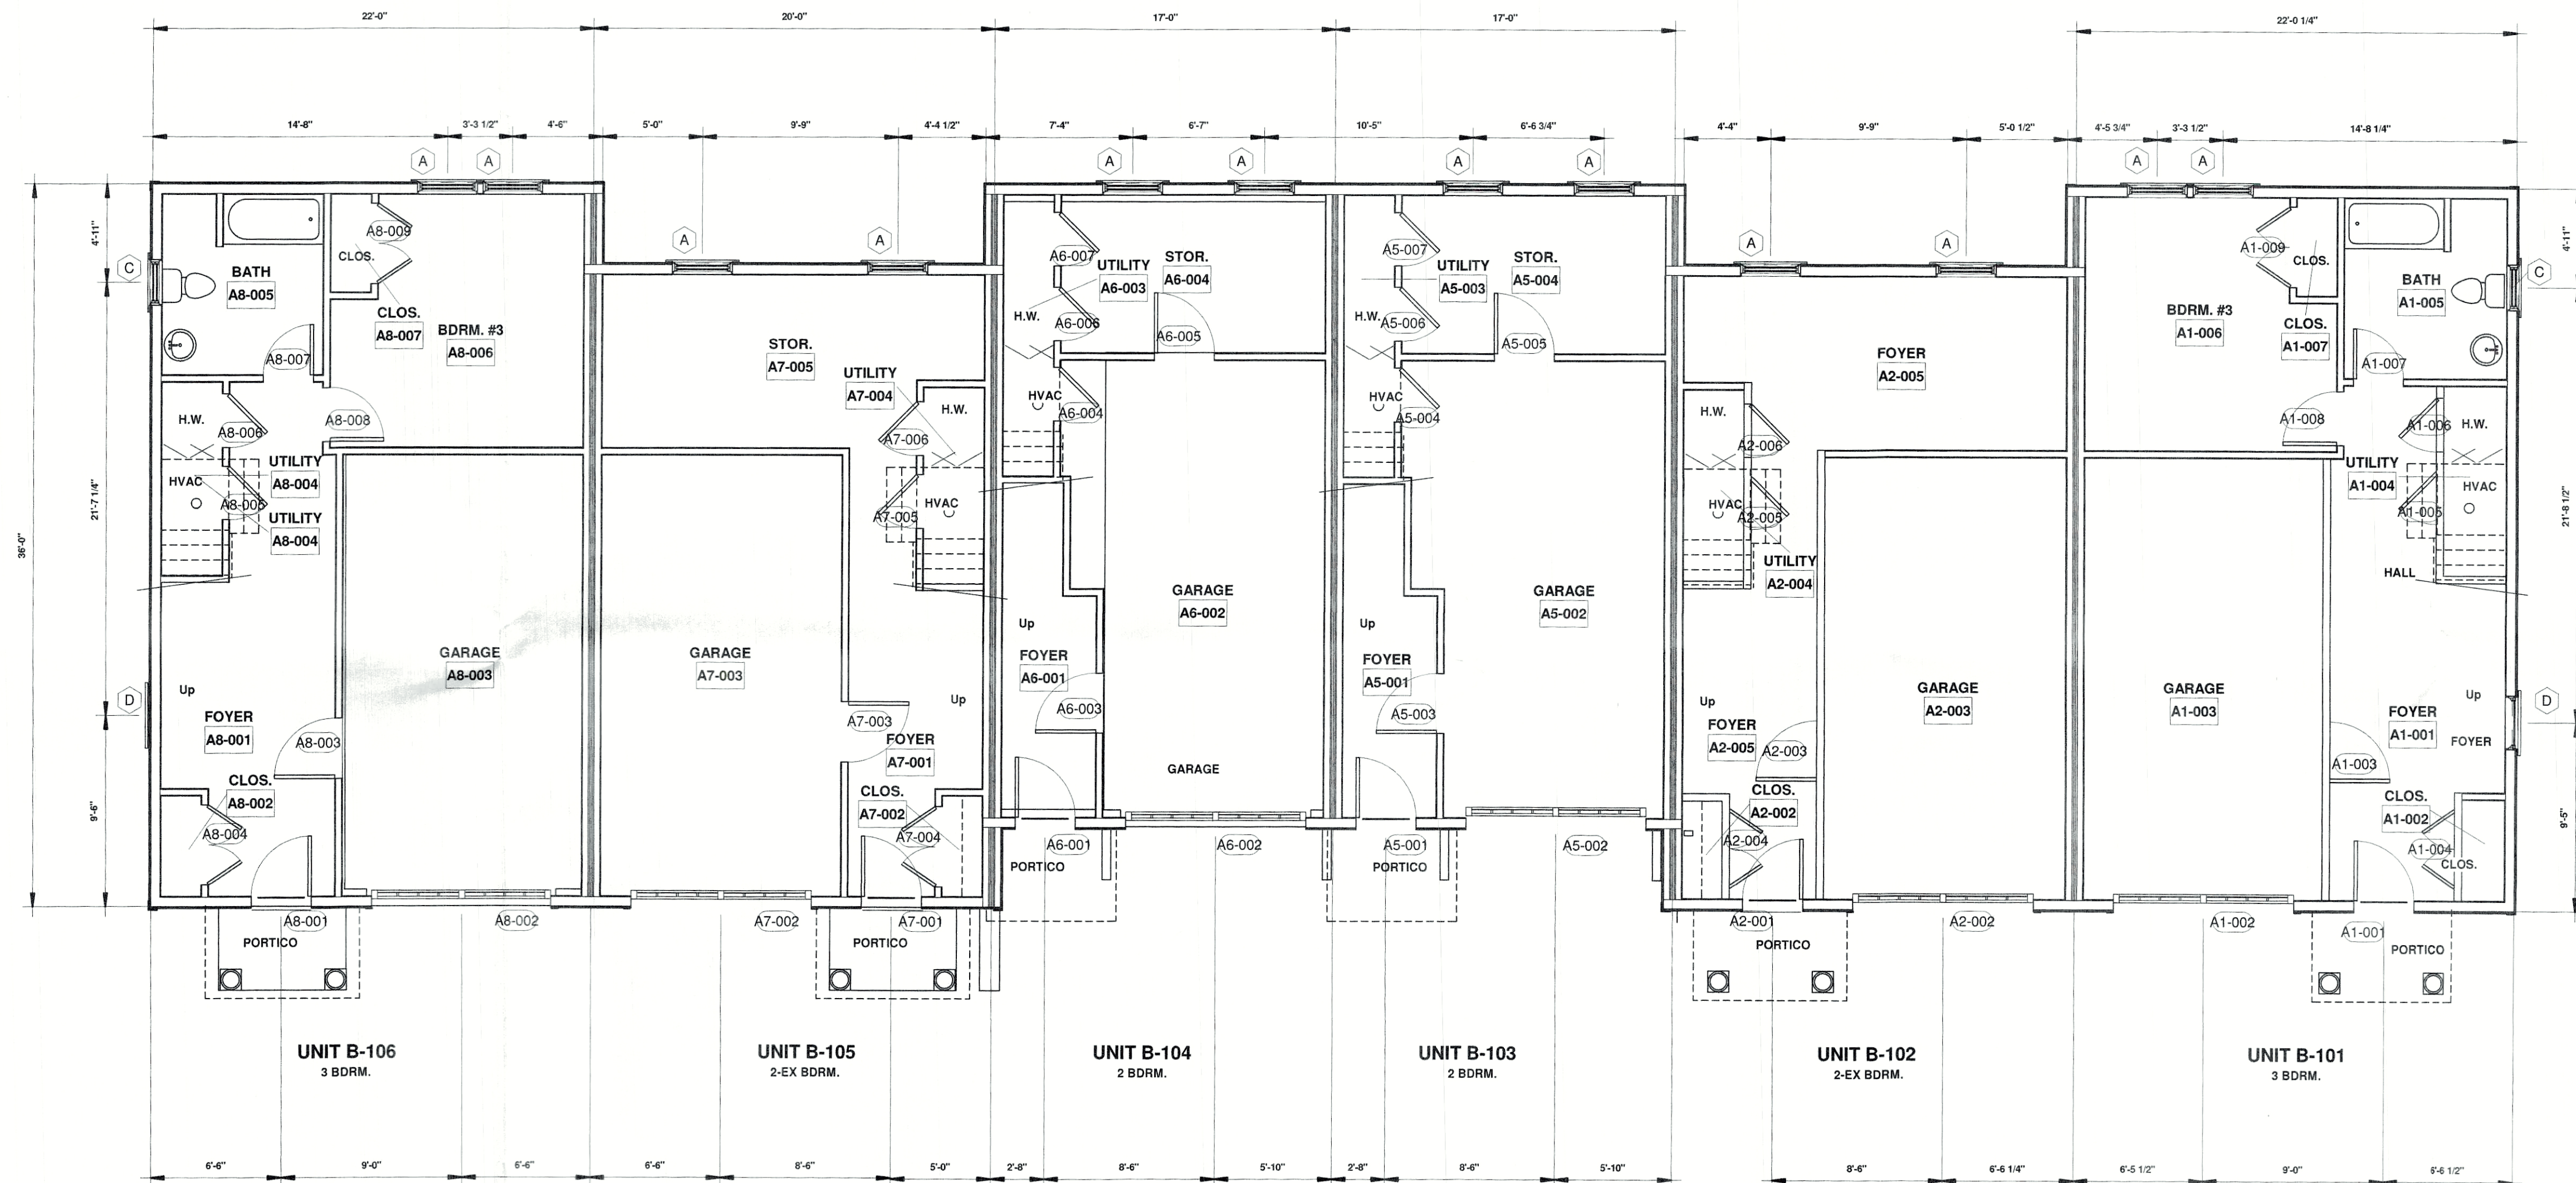


GROUND LEVEL PLAN - BUILDING "B"

BASEMENT_FLOOR_CONSTRUCTION_PLAN_-_BUILDING_B

PARKER'S PLACE
MULTI-FAMILY DEVELOPMENT
BUILDING A, B, C
PARK PLACE - EAST LYME, CONNECTICUT

NOTES:
THE CONTRACTOR IS RESPONSIBLE FOR CONFIRMING ALL DIMENSIONS IN THE FIELD. THE CONTRACTOR SHALL IMMEDIATELY CONTACT THE ARCHITECT WITH ANY DISCREPANCIES FROM THE DRAWINGS.
DO NOT SCALE THE DRAWINGS. THE ARCHITECT SHALL NOT BE RESPONSIBLE FOR CONSTRUCTION MEANS, METHODS OR SAFETY PRECAUTIONS.

E - Mail:
peter.springsteel@snet.net
PJ SPRINGSTEEL
ARCHITECT
860 572 7306

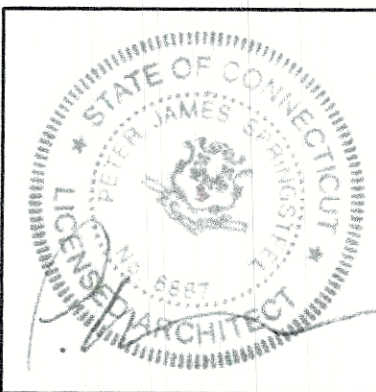

OWNER
PARKER'S PLACE LLC

ARCHITECT
PETER J. SPRINGSTEEL
ARCHITECT LLC
105 STARR STREET
MYSTIC, CT 06355
T: (860) 572-7306

DATE: 25 NOVEMBER 2025


B-101



1 BUILDING "B" FRONT ELEVATION
1/8" = 1'-0"



2 BUILDING "B" LEFT SIDE ELEVATION
1/8" = 1'-0"

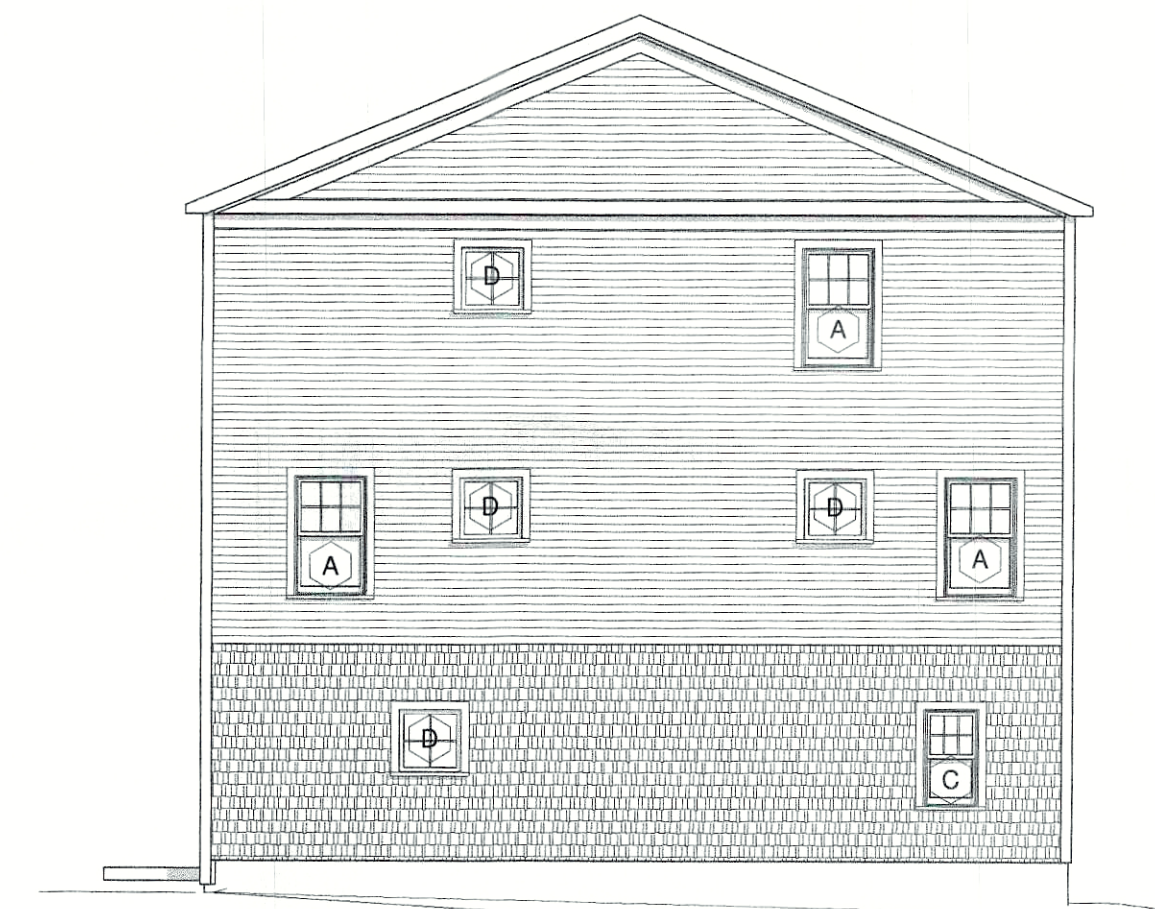

3 BUILDING "B" RIGHT SIDE ELEVATION
1/8" = 1'-0"





4 BUILDING "B" REAR ELEVATION
1/8" = 1'-0"

BLDG. B - BUILDING ELEVATIONS

PARKER'S PLACE
MULTI-FAMILY DEVELOPMENT
BUILDING A, B, C
PARK PLACE - EAST LYME, CONNECTICUT

NOTES:
THE CONTRACTOR IS RESPONSIBLE FOR CONFIRMING ALL DIMENSIONS IN THE FIELD. THE CONTRACTOR SHALL IMMEDIATELY CONTACT THE ARCHITECT WITH ANY DISCREPANCIES FROM THE DRAWINGS.
DO NOT SCALE THE DRAWINGS. THE ARCHITECT SHALL NOT BE RESPONSIBLE FOR CONSTRUCTION MEANS, METHODS OR SAFETY PRECAUTIONS.

E - Mail:
peter.springsteel@snet.net

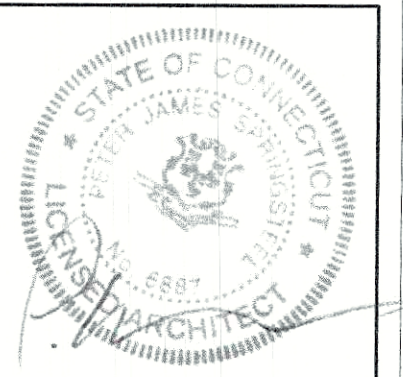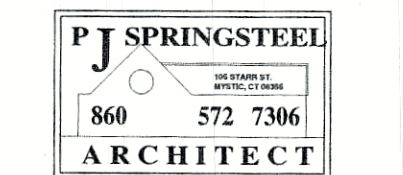

OWNER
PARKER'S PLACE LLC

ARCHITECT
PETER J. SPRINGSTEEL
ARCHITECT LLC
105 STARR STREET
MYSTIC, CT 06355
T:(860)572-7306

DATE: 25 NOVEMBER 2025

B-201