


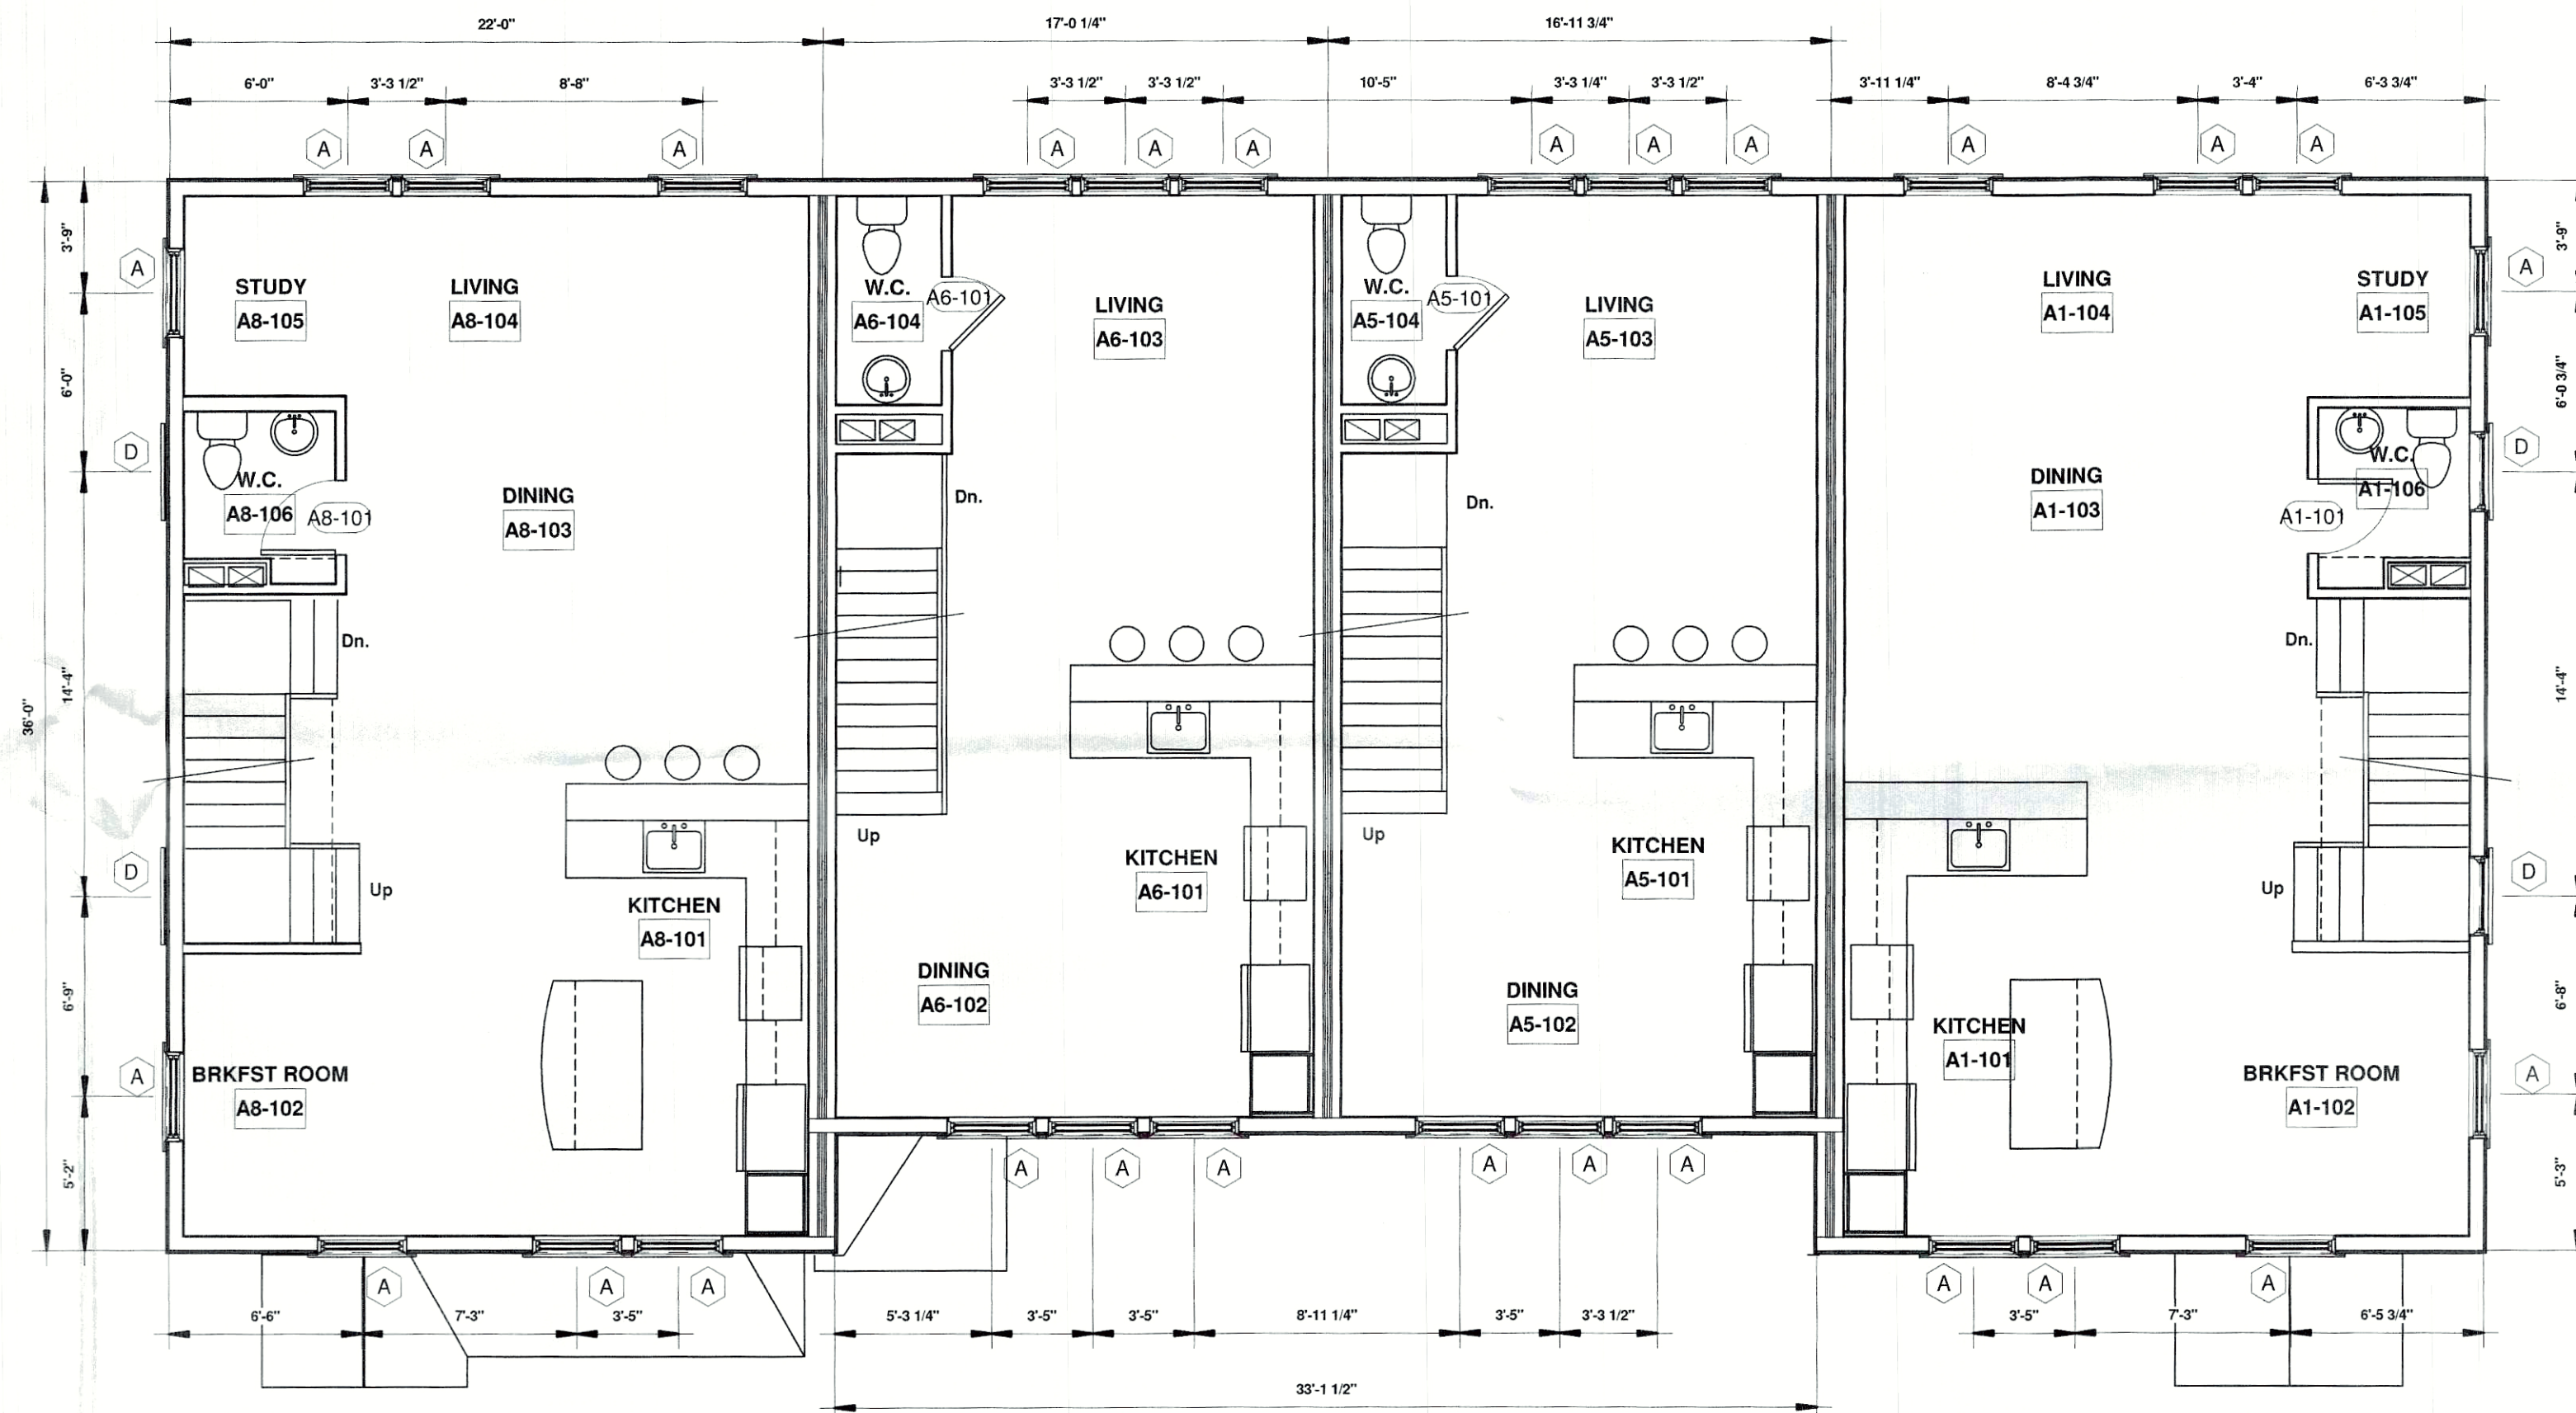

UNIT B-104
2-EX BDRM.

UNIT B-103
2 BDRM.

UNIT B-102
2 BDRM.

UNIT B-101
3 BDRM.



1ST FLOOR PLAN - BUILDING "B"

1ST_FLOOR_CONSTRUCTION_PLAN_-_BUILDING_C

PARKER'S PLACE
MULTI-FAMILY DEVELOPMENT
BUILDING A, B, C
PARK PLACE - EAST LYME, CONNECTICUT

NOTES:
THE CONTRACTOR IS RESPONSIBLE FOR CONFIRMING ALL DIMENSIONS IN THE FIELD. THE CONTRACTOR SHALL IMMEDIATELY CONTACT THE ARCHITECT WITH ANY DISCREPANCIES FROM THE DRAWINGS.
DO NOT SCALE THE DRAWINGS. THE ARCHITECT SHALL NOT BE RESPONSIBLE FOR CONSTRUCTION MEANS, METHODS OR SAFETY PRECAUTIONS.

E - Mail:
peter.springsteel@snet.net

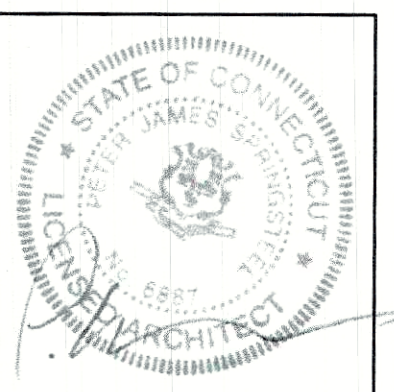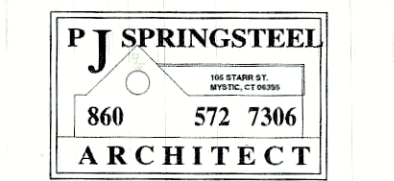

OWNER
PARKER'S PLACE LLC

ARCHITECT
PETER J. SPRINGSTEEL
ARCHITECT LLC
105 STARR STREET
MYSTIC, CT 06355
T:(860)572-7306

DATE: 25 NOVEMBER 2025

C-102

Received

DEC 29 2025
Town of East Lyme
Land Use



**PARKER'S PLACE
MULTI-FAMILY DEVELOPMENT
BUILDING A, B, C
PARK PLACE - EAST LYME, CONNECTICUT**

NOTES:

THE CONTRACTOR IS RESPONSIBLE FOR CONFIRMING ALL DIMENSIONS IN THE FIELD, THE CONTRACTOR SHALL IMMEDIATELY CONTACT THE ARCHITECT WITH ANY DISCREPANCIES FROM THE DRAWINGS.

DO NOT SCALE THE DRAWINGS. THE ARCHITECT SHALL NOT BE RESPONSIBLE FOR CONSTRUCTION MEANS, METHODS OR SAFETY PRECAUTIONS.

E - Mail:
peter.springsteel@snet.net

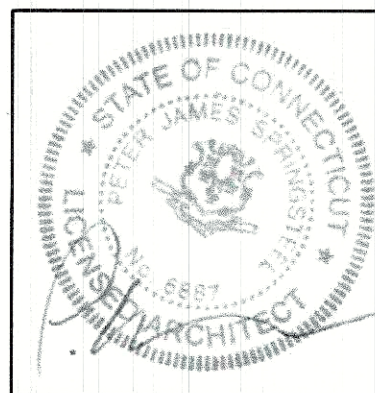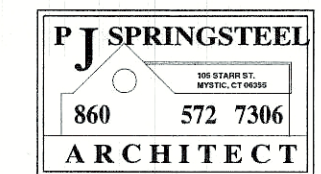

OWNER
PARKER'S PLACE LLC

ARCHITECT
PETER J. SPRINGSTEEN
ARCHITECT LLC


105 STARR STREET
MYSTIC, CT 06355
T:(860)572-7306

DATE: 25 NOVEMBER 2025

C-103



BASEMENT_FLOOR_CONSTRUCTION_PLAN - BUILDING_C


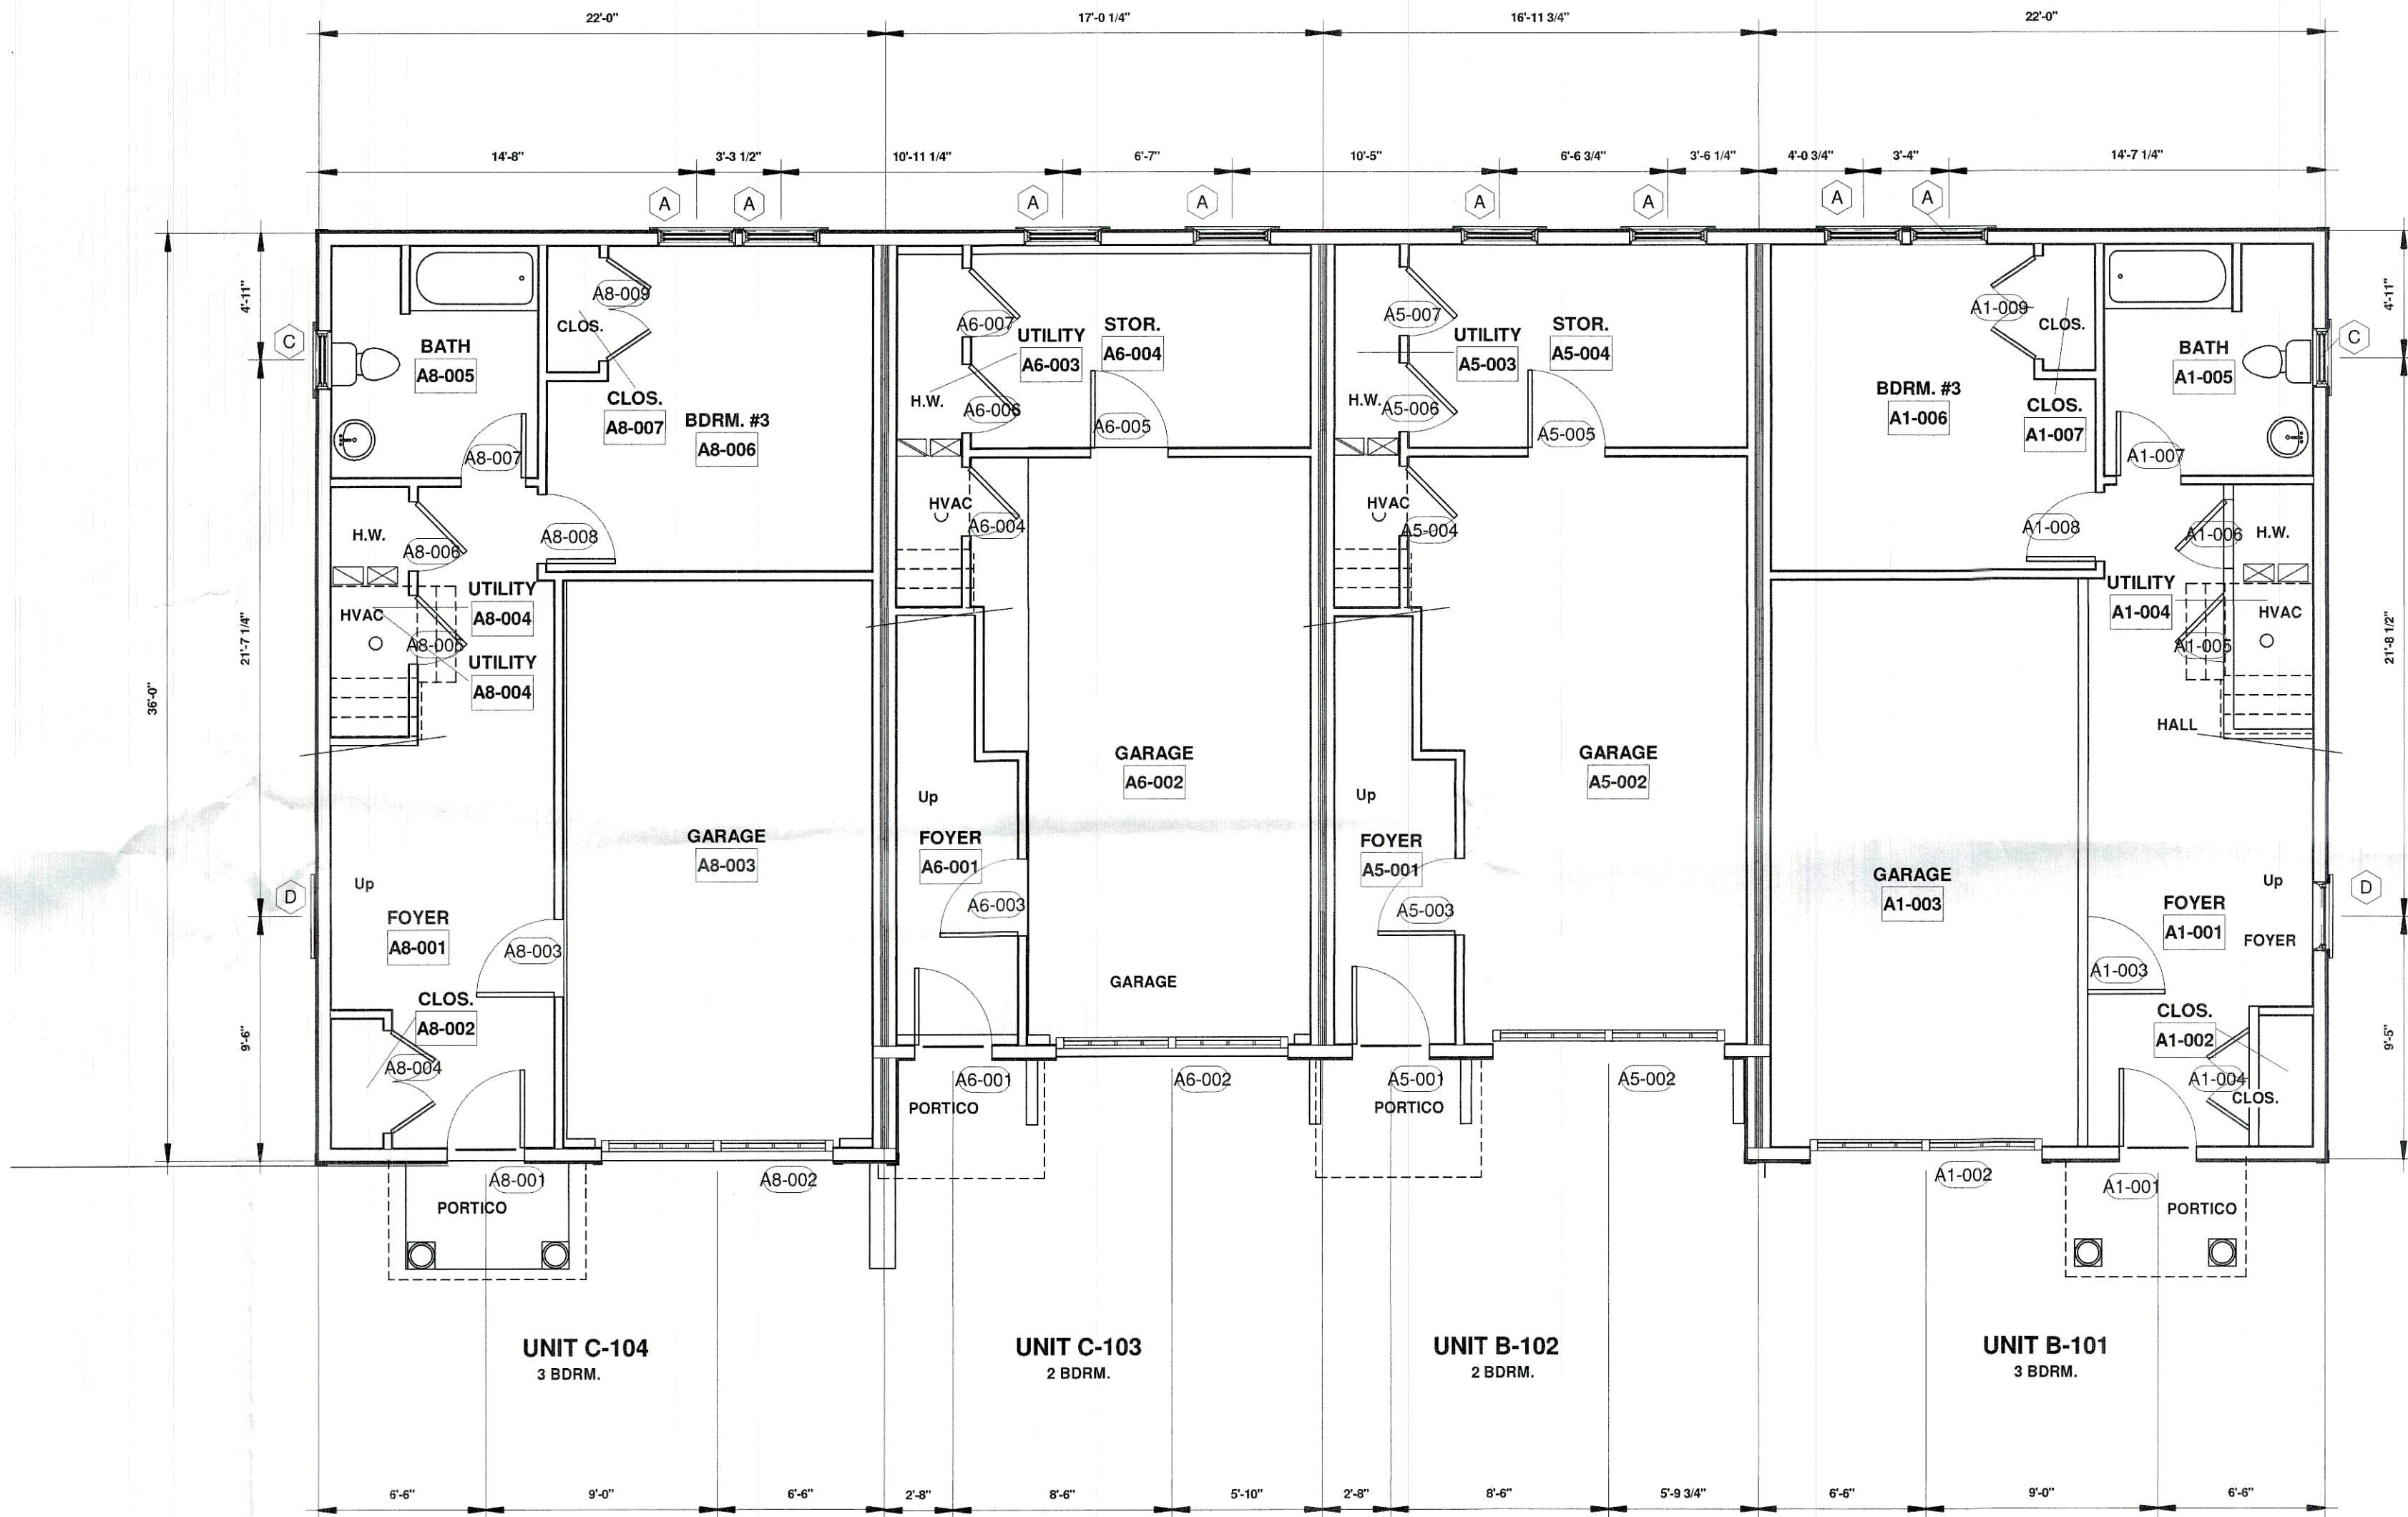


GROUND LEVEL PLAN - BUILDING "B"

PARKER'S PLACE
MULTI-FAMILY DEVELOPMENT
BUILDING A, B, C
PARK PLACE - EAST LYME, CONNECTICUT

NOTES:
THE CONTRACTOR IS RESPONSIBLE FOR CONFIRMING ALL DIMENSIONS IN THE FIELD. THE CONTRACTOR SHALL IMMEDIATELY CONTACT THE ARCHITECT WITH ANY DISCREPANCIES FROM THE DRAWINGS.
DO NOT SCALE THE DRAWINGS. THE ARCHITECT SHALL NOT BE RESPONSIBLE FOR CONSTRUCTION MEANS, METHODS OR SAFETY PRECAUTIONS.

E-Mail:
peter.springsteel@snet.net

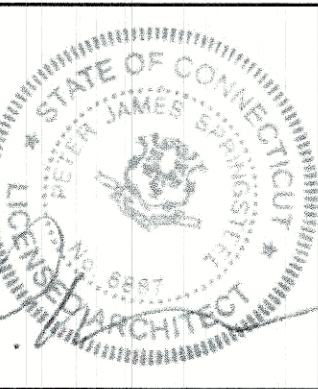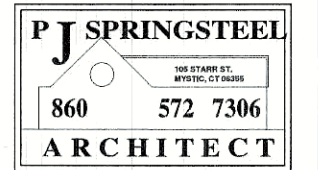


OWNER
PARKER'S PLACE LLC

ARCHITECT
PETER J. SPRINGSTEEL
ARCHITECT LLC
105 STARR STREET
MYSTIC, CT 06355
T: (860) 572-7306


DATE: 25 NOVEMBER 2025



1 BUILDING "C" FRONT ELEVATION
1/8" = 1'-0"

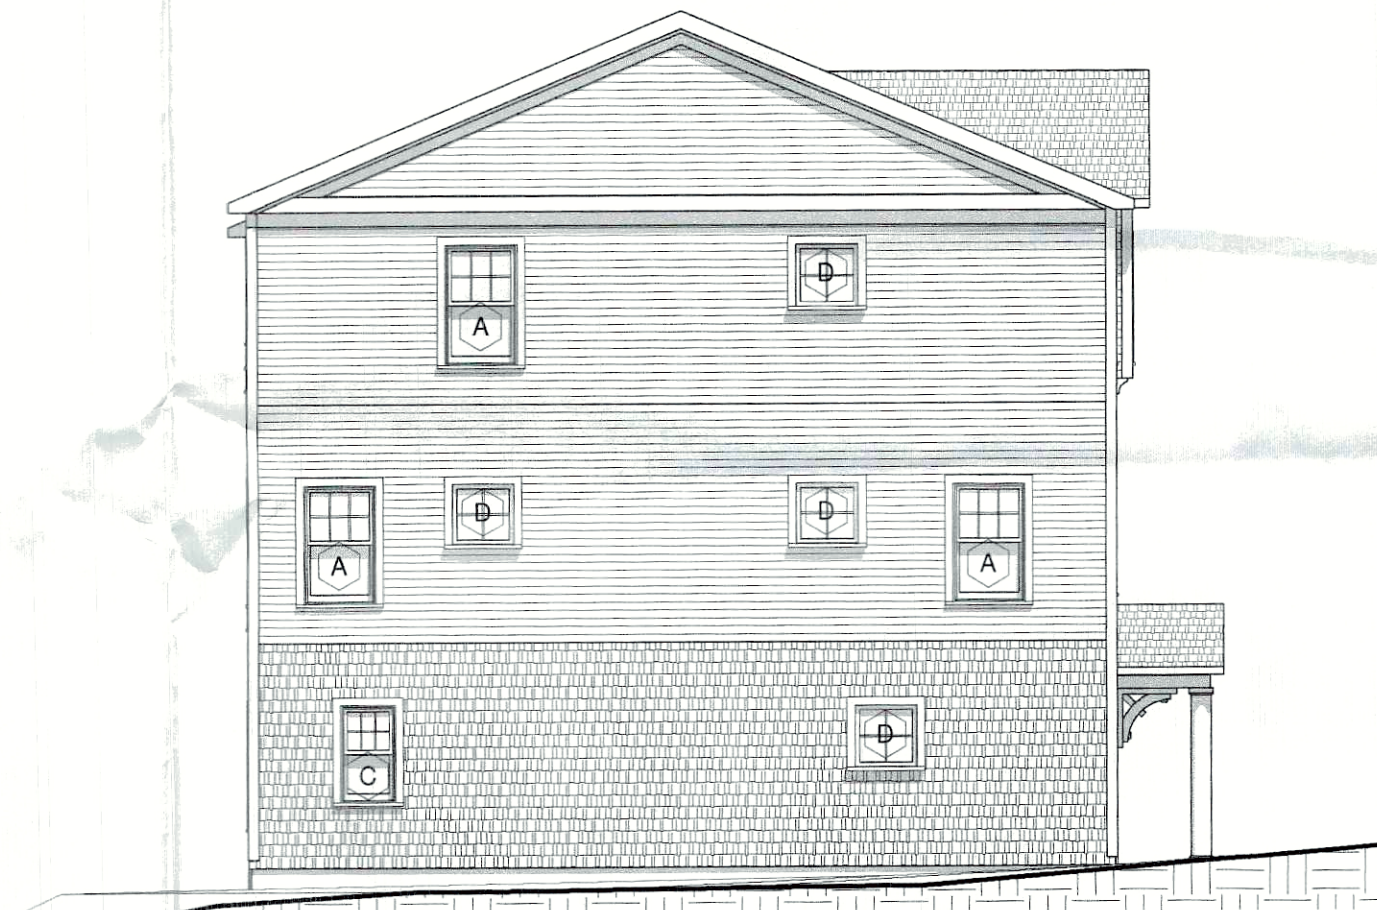

2 BUILDING "C" LEFT SIDE ELEVATION
1/8" = 1'-0"

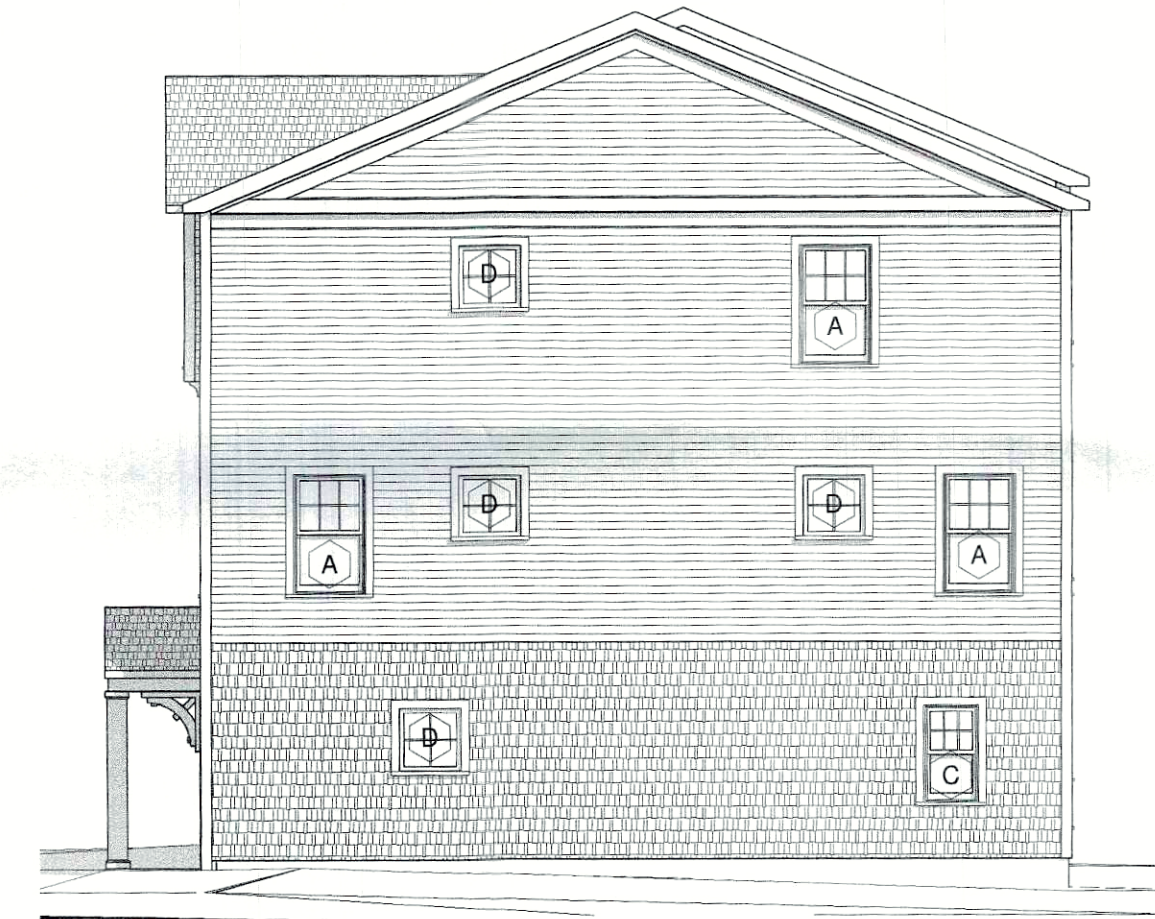

3 BUILDING "C" RIGHT SIDE ELEVATION
1/8" = 1'-0"





4 BUILDING "C" REAR ELEVATION
1/8" = 1'-0"

BLDG. C - BUILDING ELEVATIONS

PARKER'S PLACE
MULTI-FAMILY DEVELOPMENT
BUILDING A, B, C
PARK PLACE - EAST LYME, CONNECTICUT

NOTES:
THE CONTRACTOR IS RESPONSIBLE FOR CONFIRMING ALL DIMENSIONS IN THE FIELD. THE CONTRACTOR SHALL IMMEDIATELY CONTACT THE ARCHITECT WITH ANY DISCREPANCIES FROM THE DRAWINGS.
DO NOT SCALE THE DRAWINGS. THE ARCHITECT SHALL NOT BE RESPONSIBLE FOR CONSTRUCTION MEANS, METHODS OR SAFETY PRECAUTIONS.

E - Mail:
peter.springsteel@snet.net

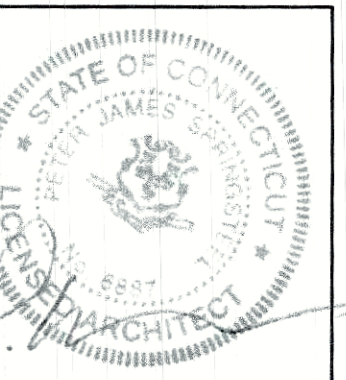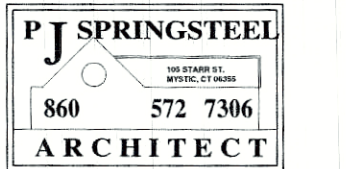

OWNER
PARKER'S PLACE LLC

ARCHITECT
PETER J. SPRINGSTEEL
ARCHITECT LLC
105 STARR STREET
MYSTIC, CT 06355
T:(860)572-7306

DATE: 25 NOVEMBER 2025

C-201