


NOTES:
 THIS PLAN IS INTENDED TO SHOW THE EXISTING DEVELOPMENT AND THE PORTION OF THE PRIVATE ROADWAY TO BE ABANDONED AND NOT BUILT AS PART OF THE APPROVED DEVELOPMENT PLAN.
 REFERENCE IS MADE TO THE FOLLOWING PLAN SET "MOUNT TABOR WOODS SLEEPY HOLLOW ELDERLY HOUSING" OWNERS: T.M.K. ASSOCIATES, APPLICANT T.M.K. ASSOCIATES 121 SLEEPY HOLLOW ROAD & DAMON HEIGHTS ROAD EAST LYME CONNECTICUT DATED SEPTEMBER 26, 2001 REV TO MARCH 11, 2002 PLANS PREPARED BY D.W. GERWICK ENGINEERING AND FRED F. FINN L.L.S.

THESE PLANS ARE THE SOLE PROPERTY OF J. ROBERT PFANNER & ASSOCIATES P.C. AND HAVE BEEN PREPARED SOLELY FOR THIS OWNER ON THIS SITE. ANY REPRODUCTION OF THESE PLANS WITHOUT WRITTEN PERMISSION FROM J. ROBERT PFANNER & ASSOCIATES P.C. MAY BE AN INFRINGEMENT OF THE FEDERAL COPYRIGHT ACT.

DRAWN BY: RDP		DATE: JUNE 11, 2025	
NO.	DATE	DESCRIPTION	BY
REVISIONS			

J. ROBERT PFANNER & ASSOCIATES, P.C.
 CIVIL ENGINEERS & LAND SURVEYORS

37 GRAND STREET NIANTIC, CONNECTICUT 06357
 TEL. 860-739-6216 FAX 860-739-0693

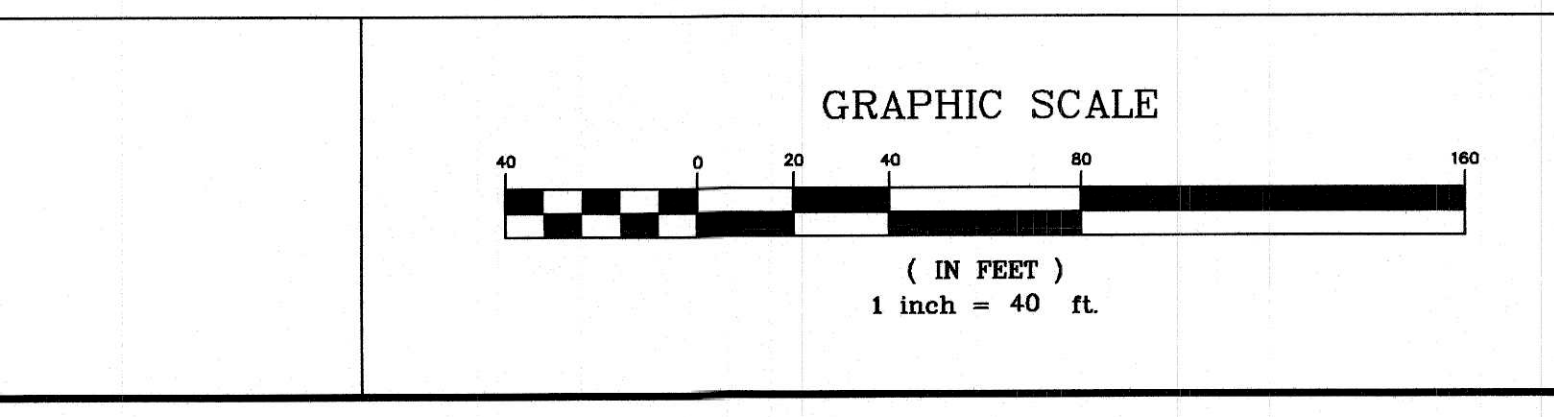

TITLE:
 Site Plan Modification
 PREPARED FOR
 MT. Tabor Woods Sleepy Hollow Elderly Housing

LOCATION: 121 Sleepy Hollow Road & Damon Heights Road - East Lyme Connecticut

Received
 JUN 11 2025
 Town of East Lyme
 Land Use

SHEET NUMBER
 1
 OF
 1

16008-33.dwg