


**Lots 27, 27-1 & 27-2  
 Drainage Areas and  
 Runoff Flow Paths**

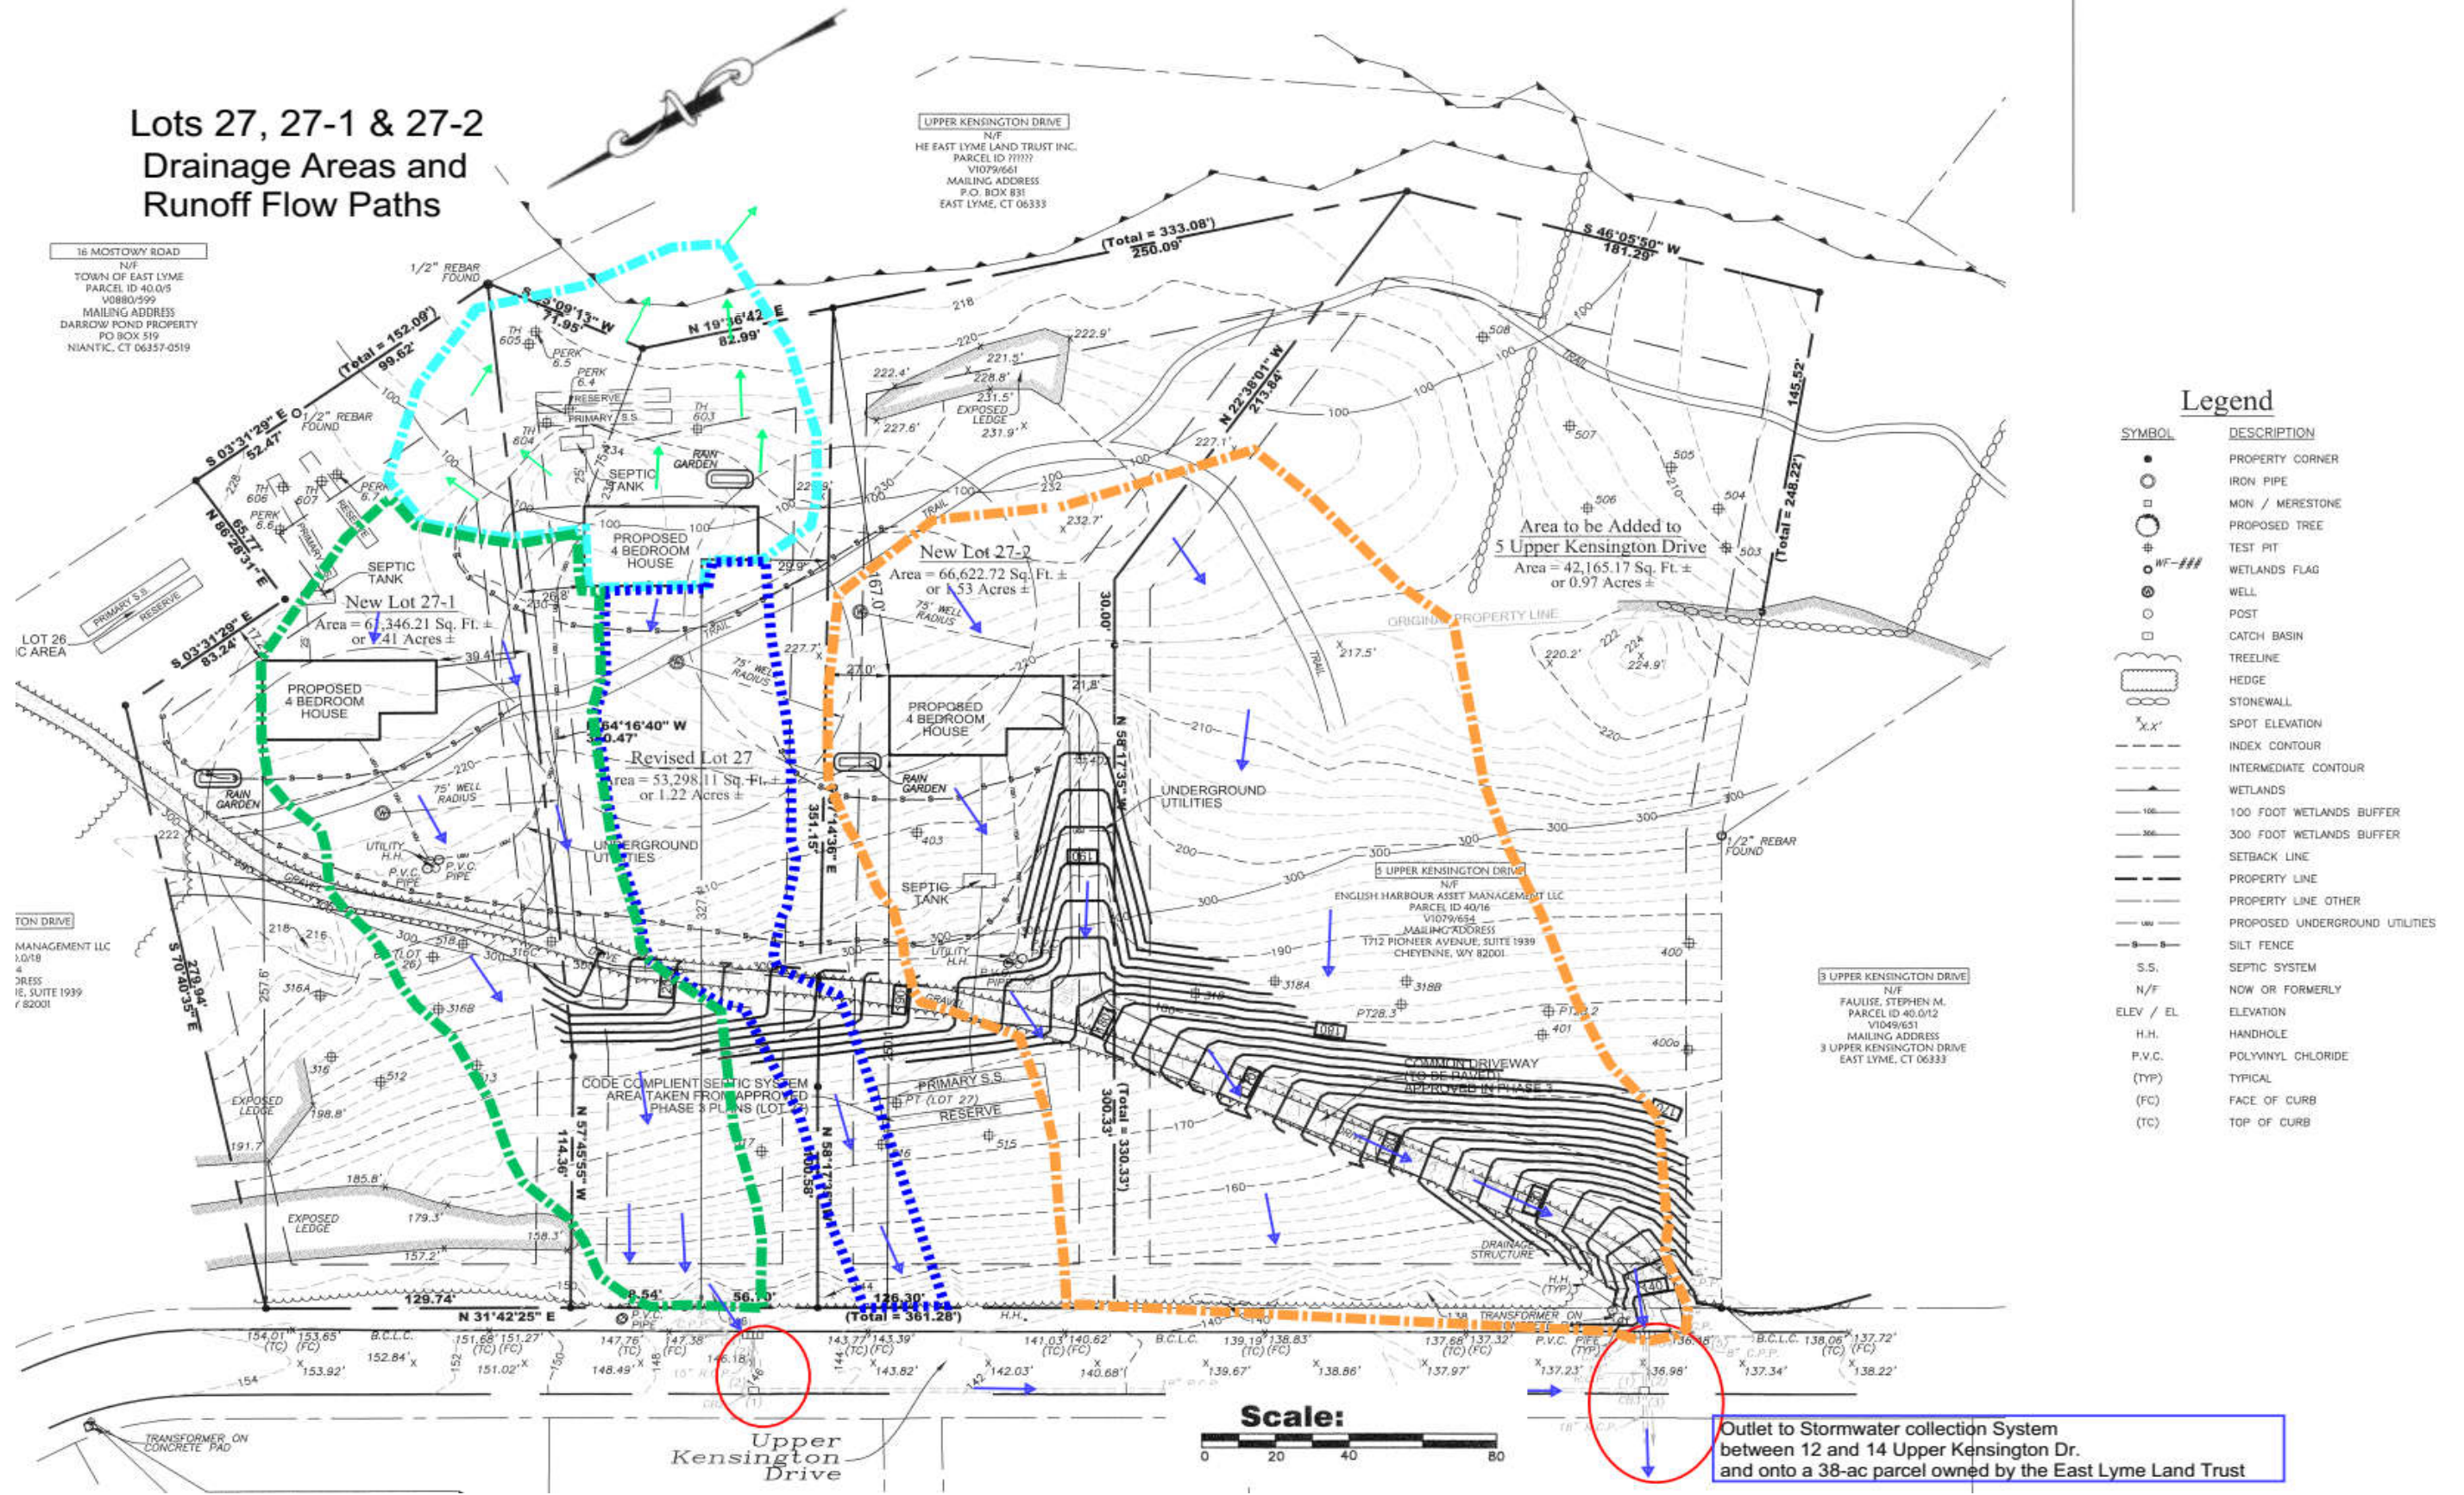

**Legend**

SYMBOL	DESCRIPTION
●	PROPERTY CORNER
○	IRON PIPE
◻	MON / MERESTONE
⊙	PROPOSED TREE
⊕	TEST PIT
○ WF-###	WETLANDS FLAG
⊙	WELL
○	POST
⊕	CATCH BASIN
—	TREELINE
—	HEDGE
—	STONEWALL
x.x'	SPOT ELEVATION
---	INDEX CONTOUR
---	INTERMEDIATE CONTOUR
---	WETLANDS
---	100 FOOT WETLANDS BUFFER
---	300 FOOT WETLANDS BUFFER
---	SETBACK LINE
---	PROPERTY LINE
---	PROPERTY LINE OTHER
---	PROPOSED UNDERGROUND UTILITIES
---	SILT FENCE
S.S.	SEPTIC SYSTEM
N/F	NOW OR FORMERLY
ELEV / EL	ELEVATION
H.H.	HANDHOLE
P.V.C.	POLYVINYL CHLORIDE
(TYP)	TYPICAL
(FC)	FACE OF CURB
(TC)	TOP OF CURB