

Town of East Lyme

APPLICATION FOR SPECIAL PERMIT

Date of Application: 6/29/23 Zone: _____ Email: Josephbasileo@gmail.com
Josephbasileo@gmail.com

Applicant's Name: Joseph Basileo

Applicant's Address: 12 Village Crossing, Miantic, CT-06357 Telephone: 860-625-4341

Business Name (if applicable): Illiano's Grill

Location of Affected Premises: 228 Flinders Rd. Assessor's Map/Block/Lot: _____

Owner of Record: Paul Illiano Volume/Page: _____

Owner's Address: 3 Boyle Rd. Waterford, CT. Telephone: 860 608 924

DESCRIPTION OF SPECIAL PERMIT REQUESTED {Requires compliance with Zoning Regulations 24, 25 & 9 and all other applicable Zoning Regulations of the Town of East Lyme; also state which sections of Zoning Regulations Special Permit is subject to):

outdoor Dining

Signature of Owner: _____

Signature of Applicant: _____

Attach a true copy of the Deed and a Site Plan {10 copies required}. A copy of the deeds for all affected properties and a site plan demonstrating compliance with all applicable zoning code requirements must accompany this application.

Proof of posting of Special Permit Application public notice sign (Section 25.3.3-1). Proof of posting of the Special Permit Application for Public Notice must be submitted.

Below this line for Office Use Only:

Deed Copies Attached: YES NO PERMIT FEE: SPECIAL PERMIT FEE \$150.00 150

OUTDOOR DINING RENEWAL \$20.00 _____

Site Plan Attached: YES NO N/A SITE PLAN FEE \$300.00 _____

STORM WATER \$300.00 _____

CHECK #: Lele34 STATE FEE: \$60.00
TOTAL DUE: \$ 210

Date Approved: _____ Date Denied _____ Publication Date _____ Effective Date: _____

Approval subject to conditions below:

- _____
- _____


Approval to become effective upon publication and date of entry into the land records of the Town of East Lyme affecting the premises as described in this application.



Date: _____ Attest _____


East Lyme Zoning Official

David Banks
Steo 857 6076
Illiano's 228 Flanders Rd

RESTAURANT

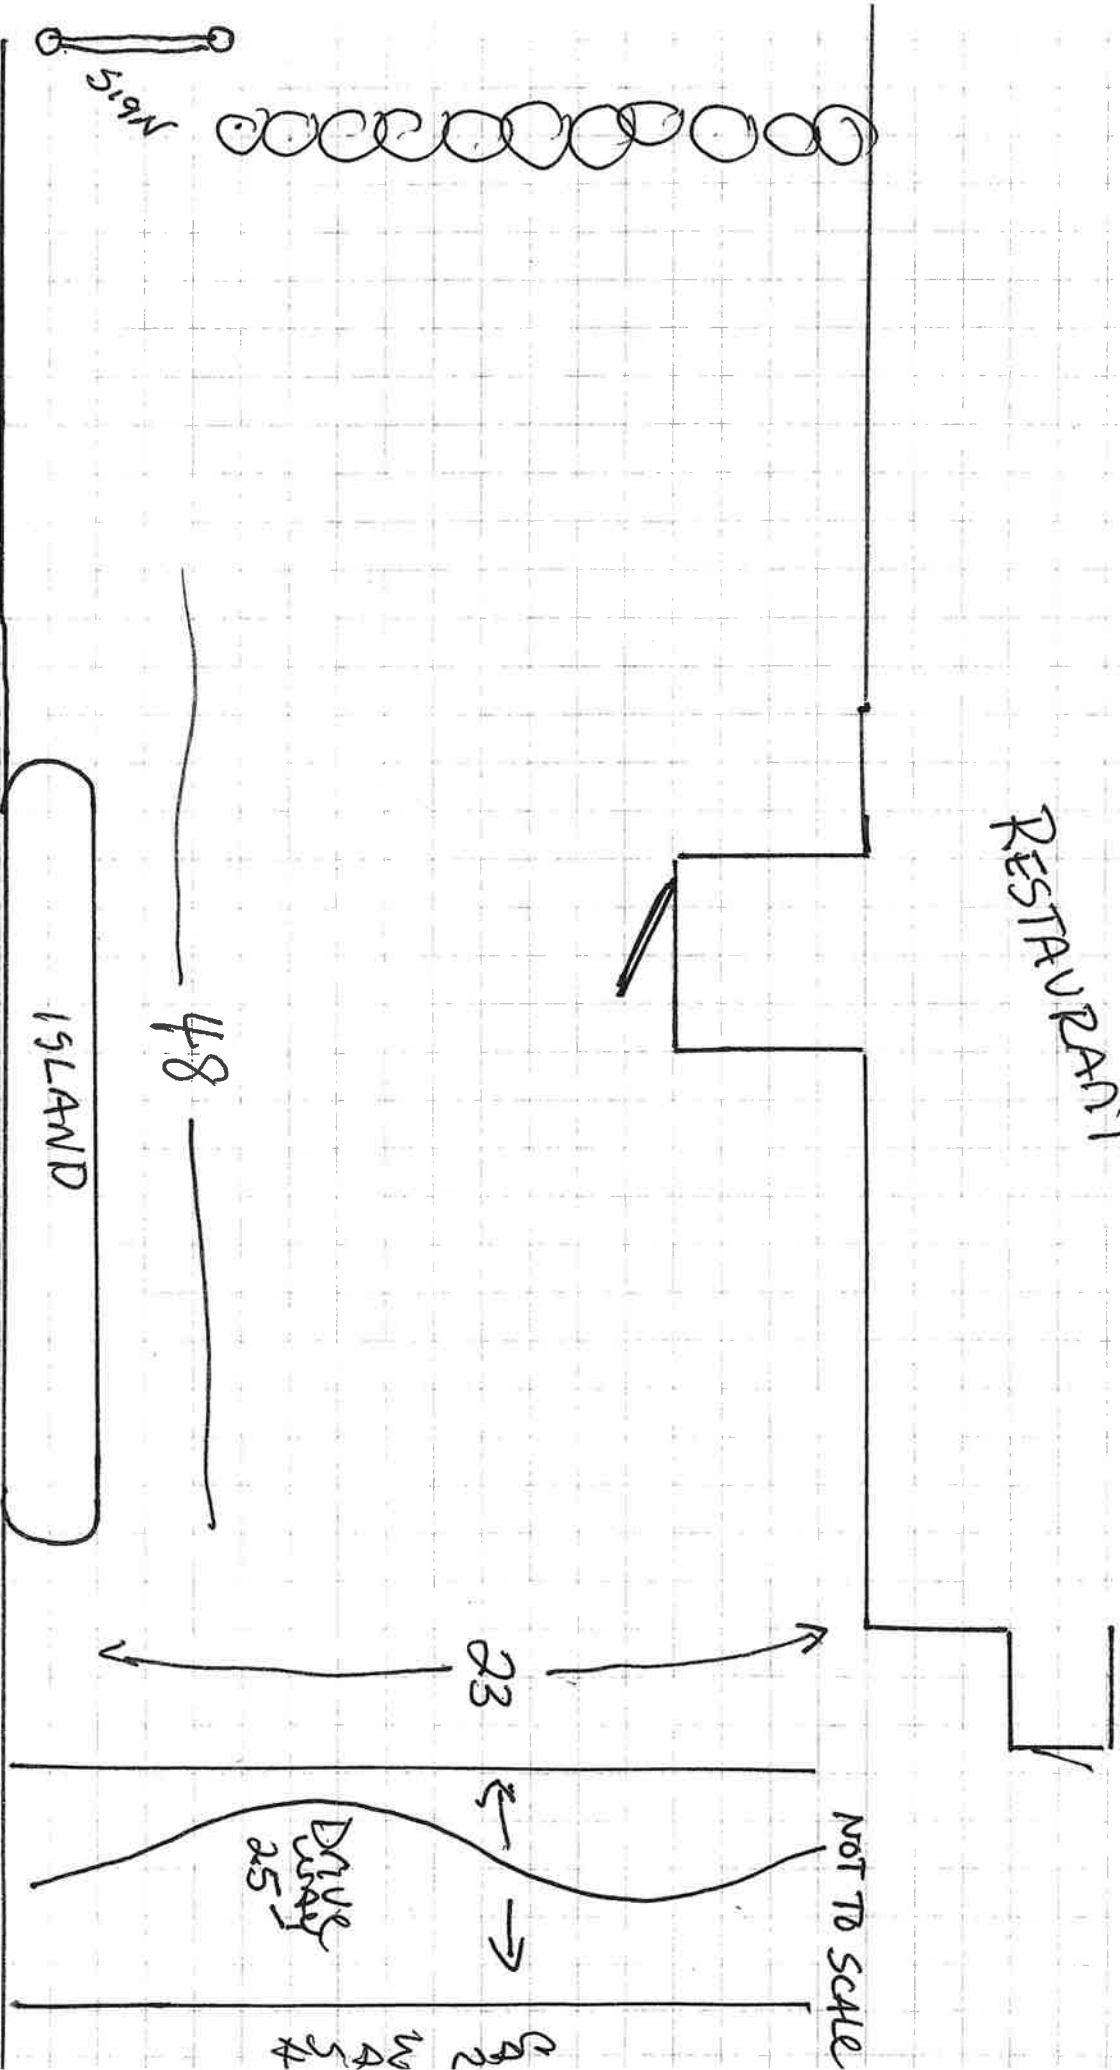

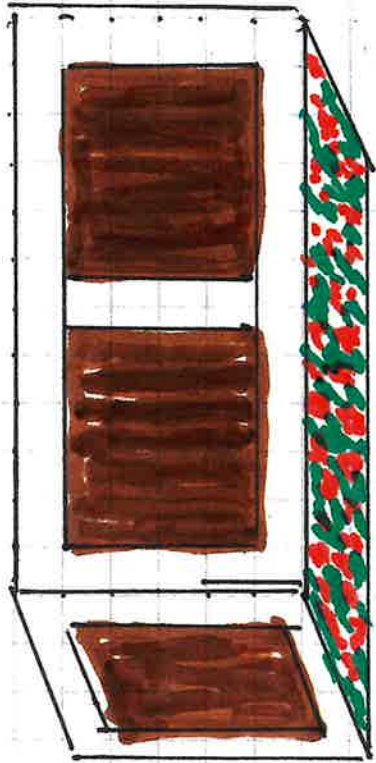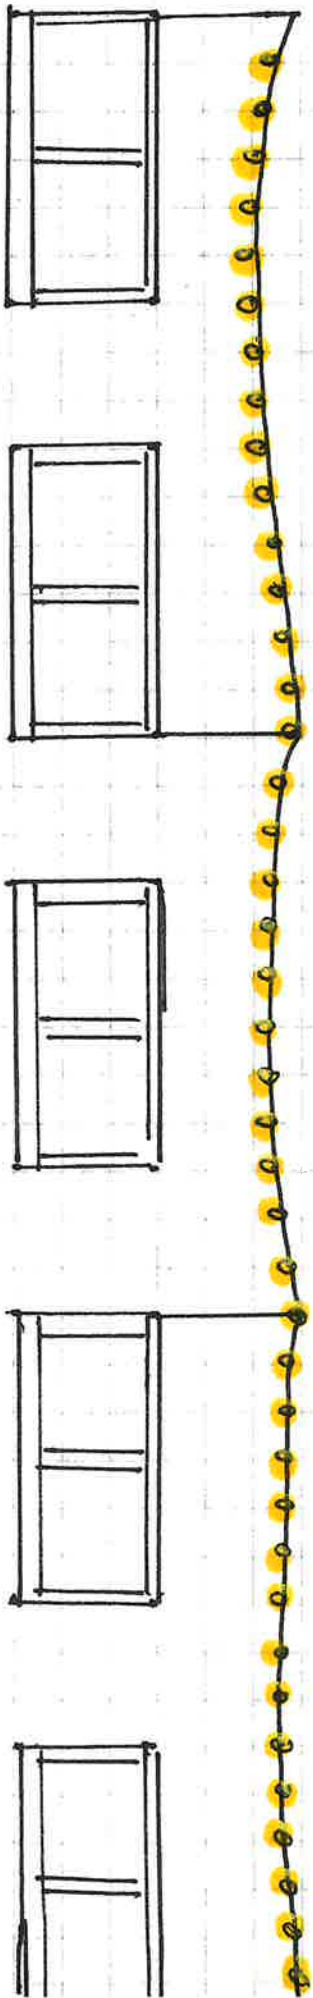

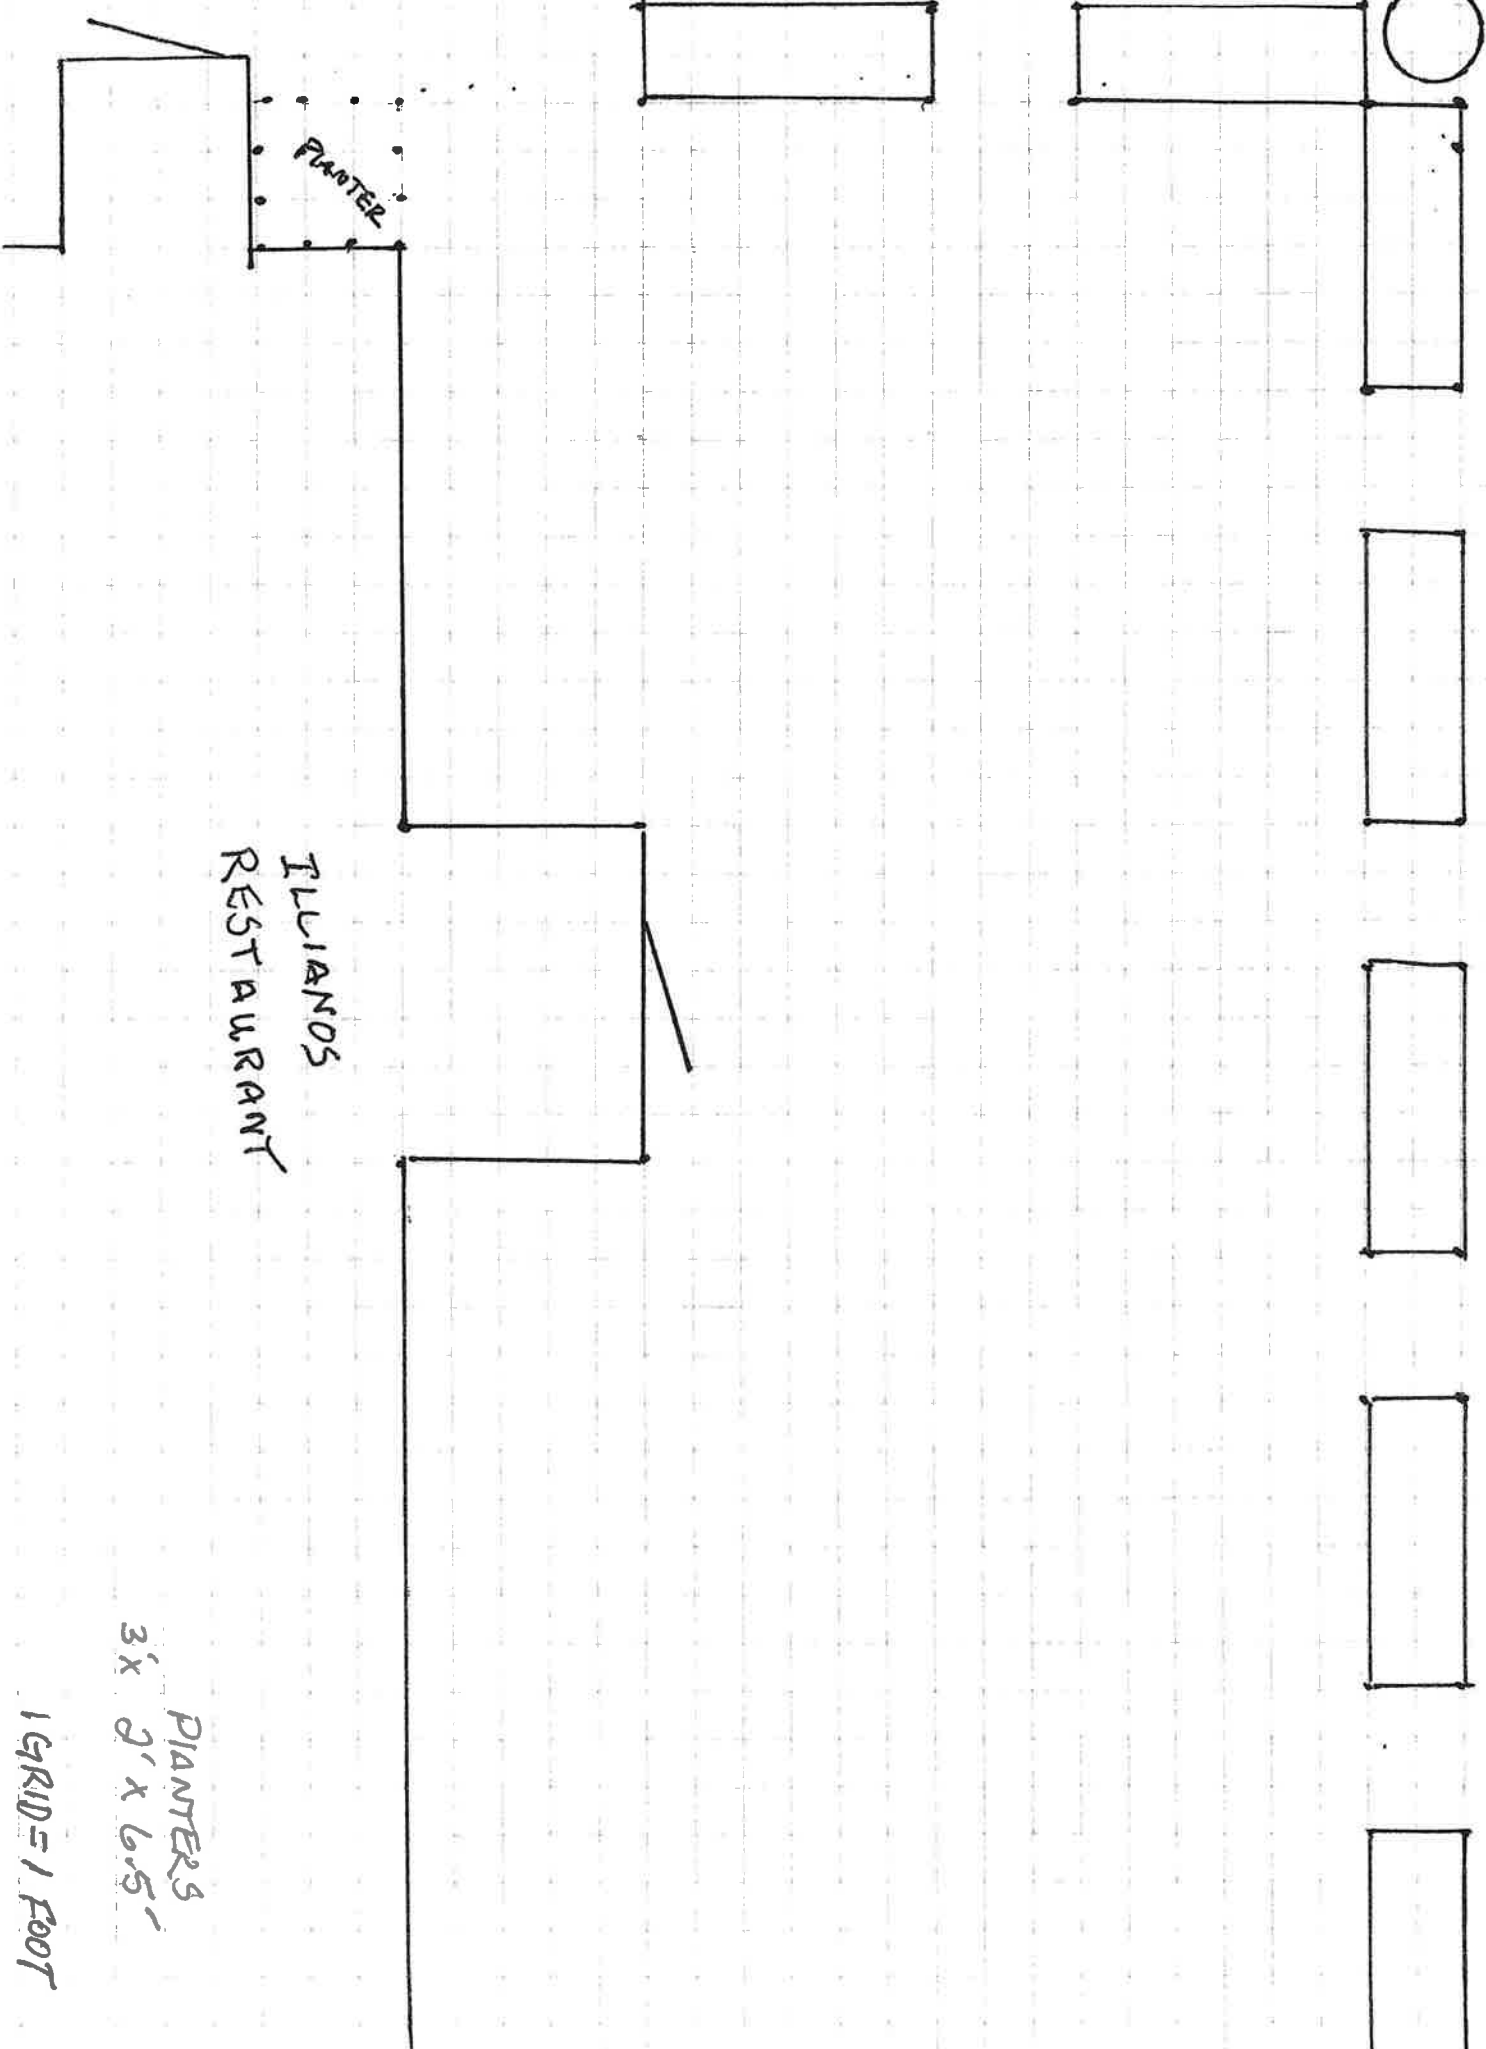

ILLIANDS
RESTAURANT

PLANTER

PLANTERS

3' x 2' x 6.5'

1 GRID = 1 FOOT