


SCALE: 1"=40'

		CLA Engineers, Inc. CIVIL · STRUCTURAL · SURVEYING	
		317 Main Street Norwich, CT 06360 (860) 886-1966 Fax (860) 886-9165	
1	9/13/2021	Misc. Revisions per Town Comment	
No.	DATE	REVISION	
Roxbury Road East Lyme, Connecticut			Project No. CLA-6359
Proposed Residential Conservation Subdivision			Proj. Engineer K.J.H.
Pre Development Watersheds			Date: 8/5/2021
			Sheet No. 3

CLA

M:\600\6300\6359 Roxbury Road Subdivision\Studies-Calculations\Drawings\6359 Roxbury Road Subdivision - Watersheds REV1.dwg

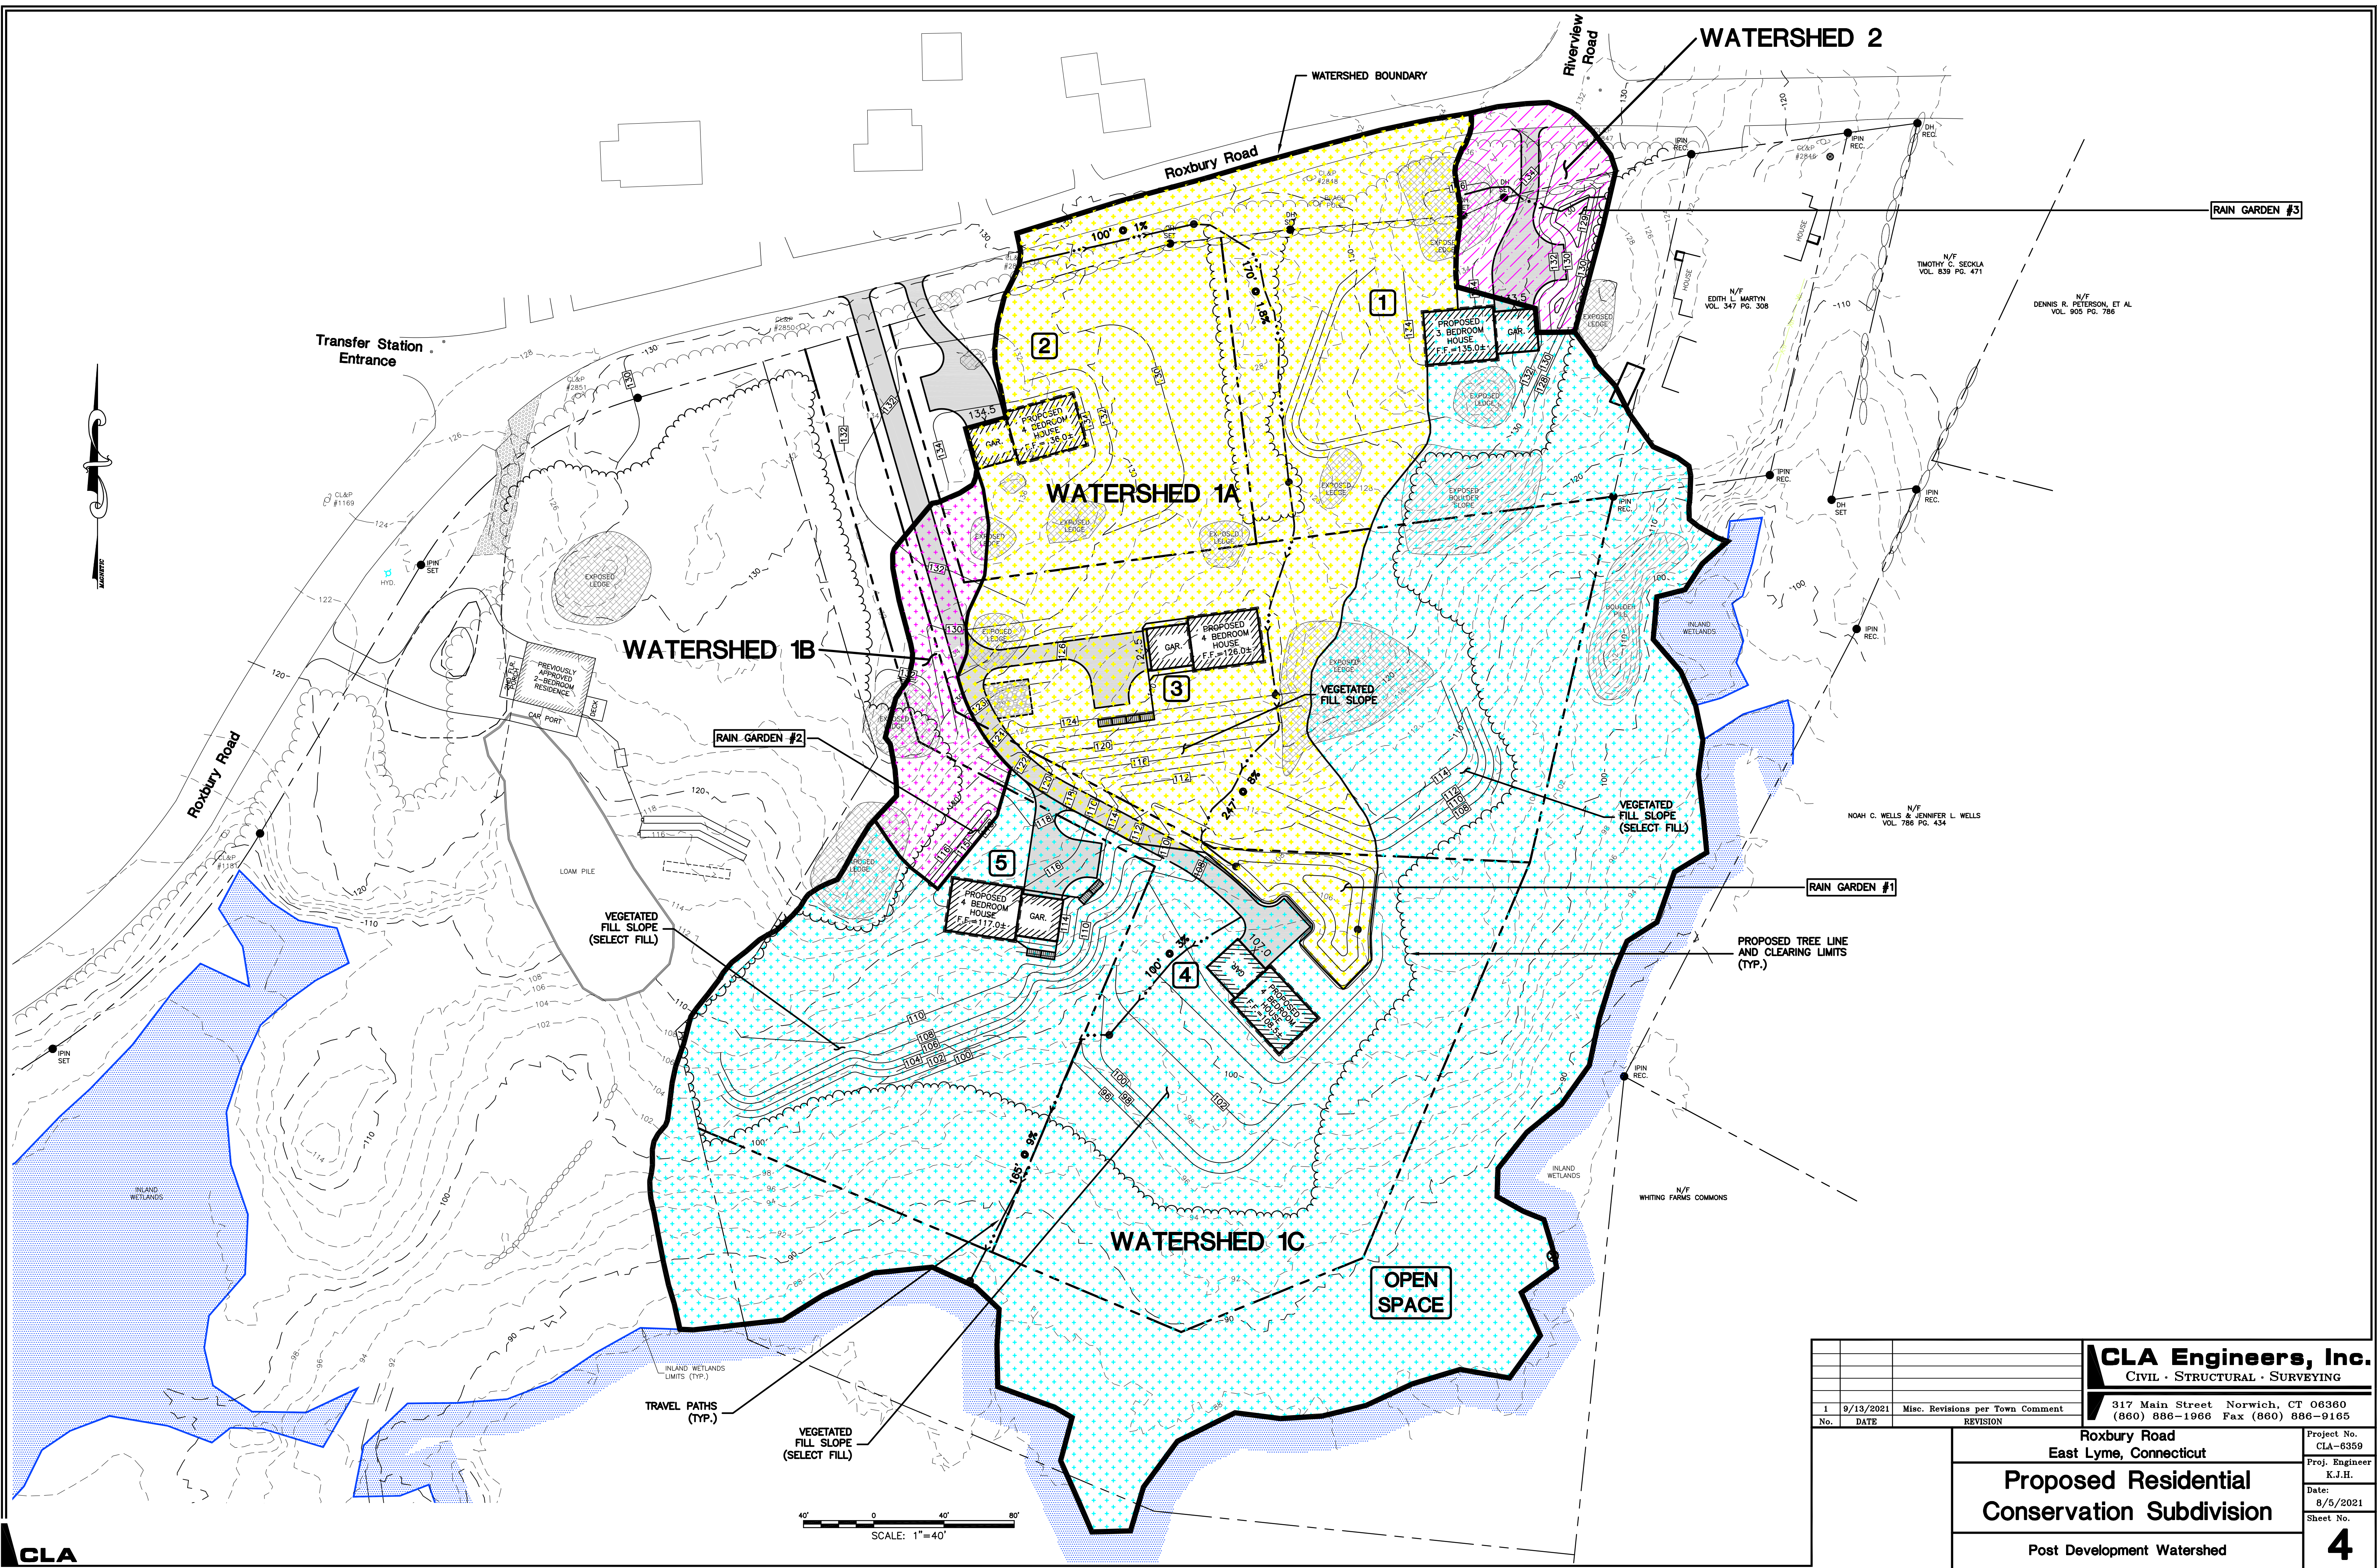

SCALE: 1"=40'

		CLA Engineers, Inc. CIVIL · STRUCTURAL · SURVEYING	
		317 Main Street Norwich, CT 06360 (860) 886-1966 Fax (860) 886-9165	
1 9/13/2021 Misc. Revisions per Town Comment		Project No. CLA-6359	
No.	DATE	REVISION	Proj. Engineer K.J.H.
Roxbury Road East Lyme, Connecticut			Date: 8/5/2021
Proposed Residential Conservation Subdivision			Sheet No. 4
Post Development Watershed			

CLA

M:\6000\6300\6359 Roxbury Road Subdivision\Studies-Calculations\Drawings\6359 Roxbury Road Subdivision - Watersheds REV1.dwg