


PROPOSED COMMERCIAL DEVELOPMENT
190, 196 & 202 FLANDERS ROAD
EAST LYME, CONNECTICUT

REVISIONS	
No.	Date

Designed	J.O.M.
Drawn	B.C.M.
Reviewed	
Scale	1"=30'
Project No.	2101751
Date	07/22/2022

CAD File: SP210175101-ALT
Title: **ALTERNATE STORMWATER PLAN**
Sheet No.:

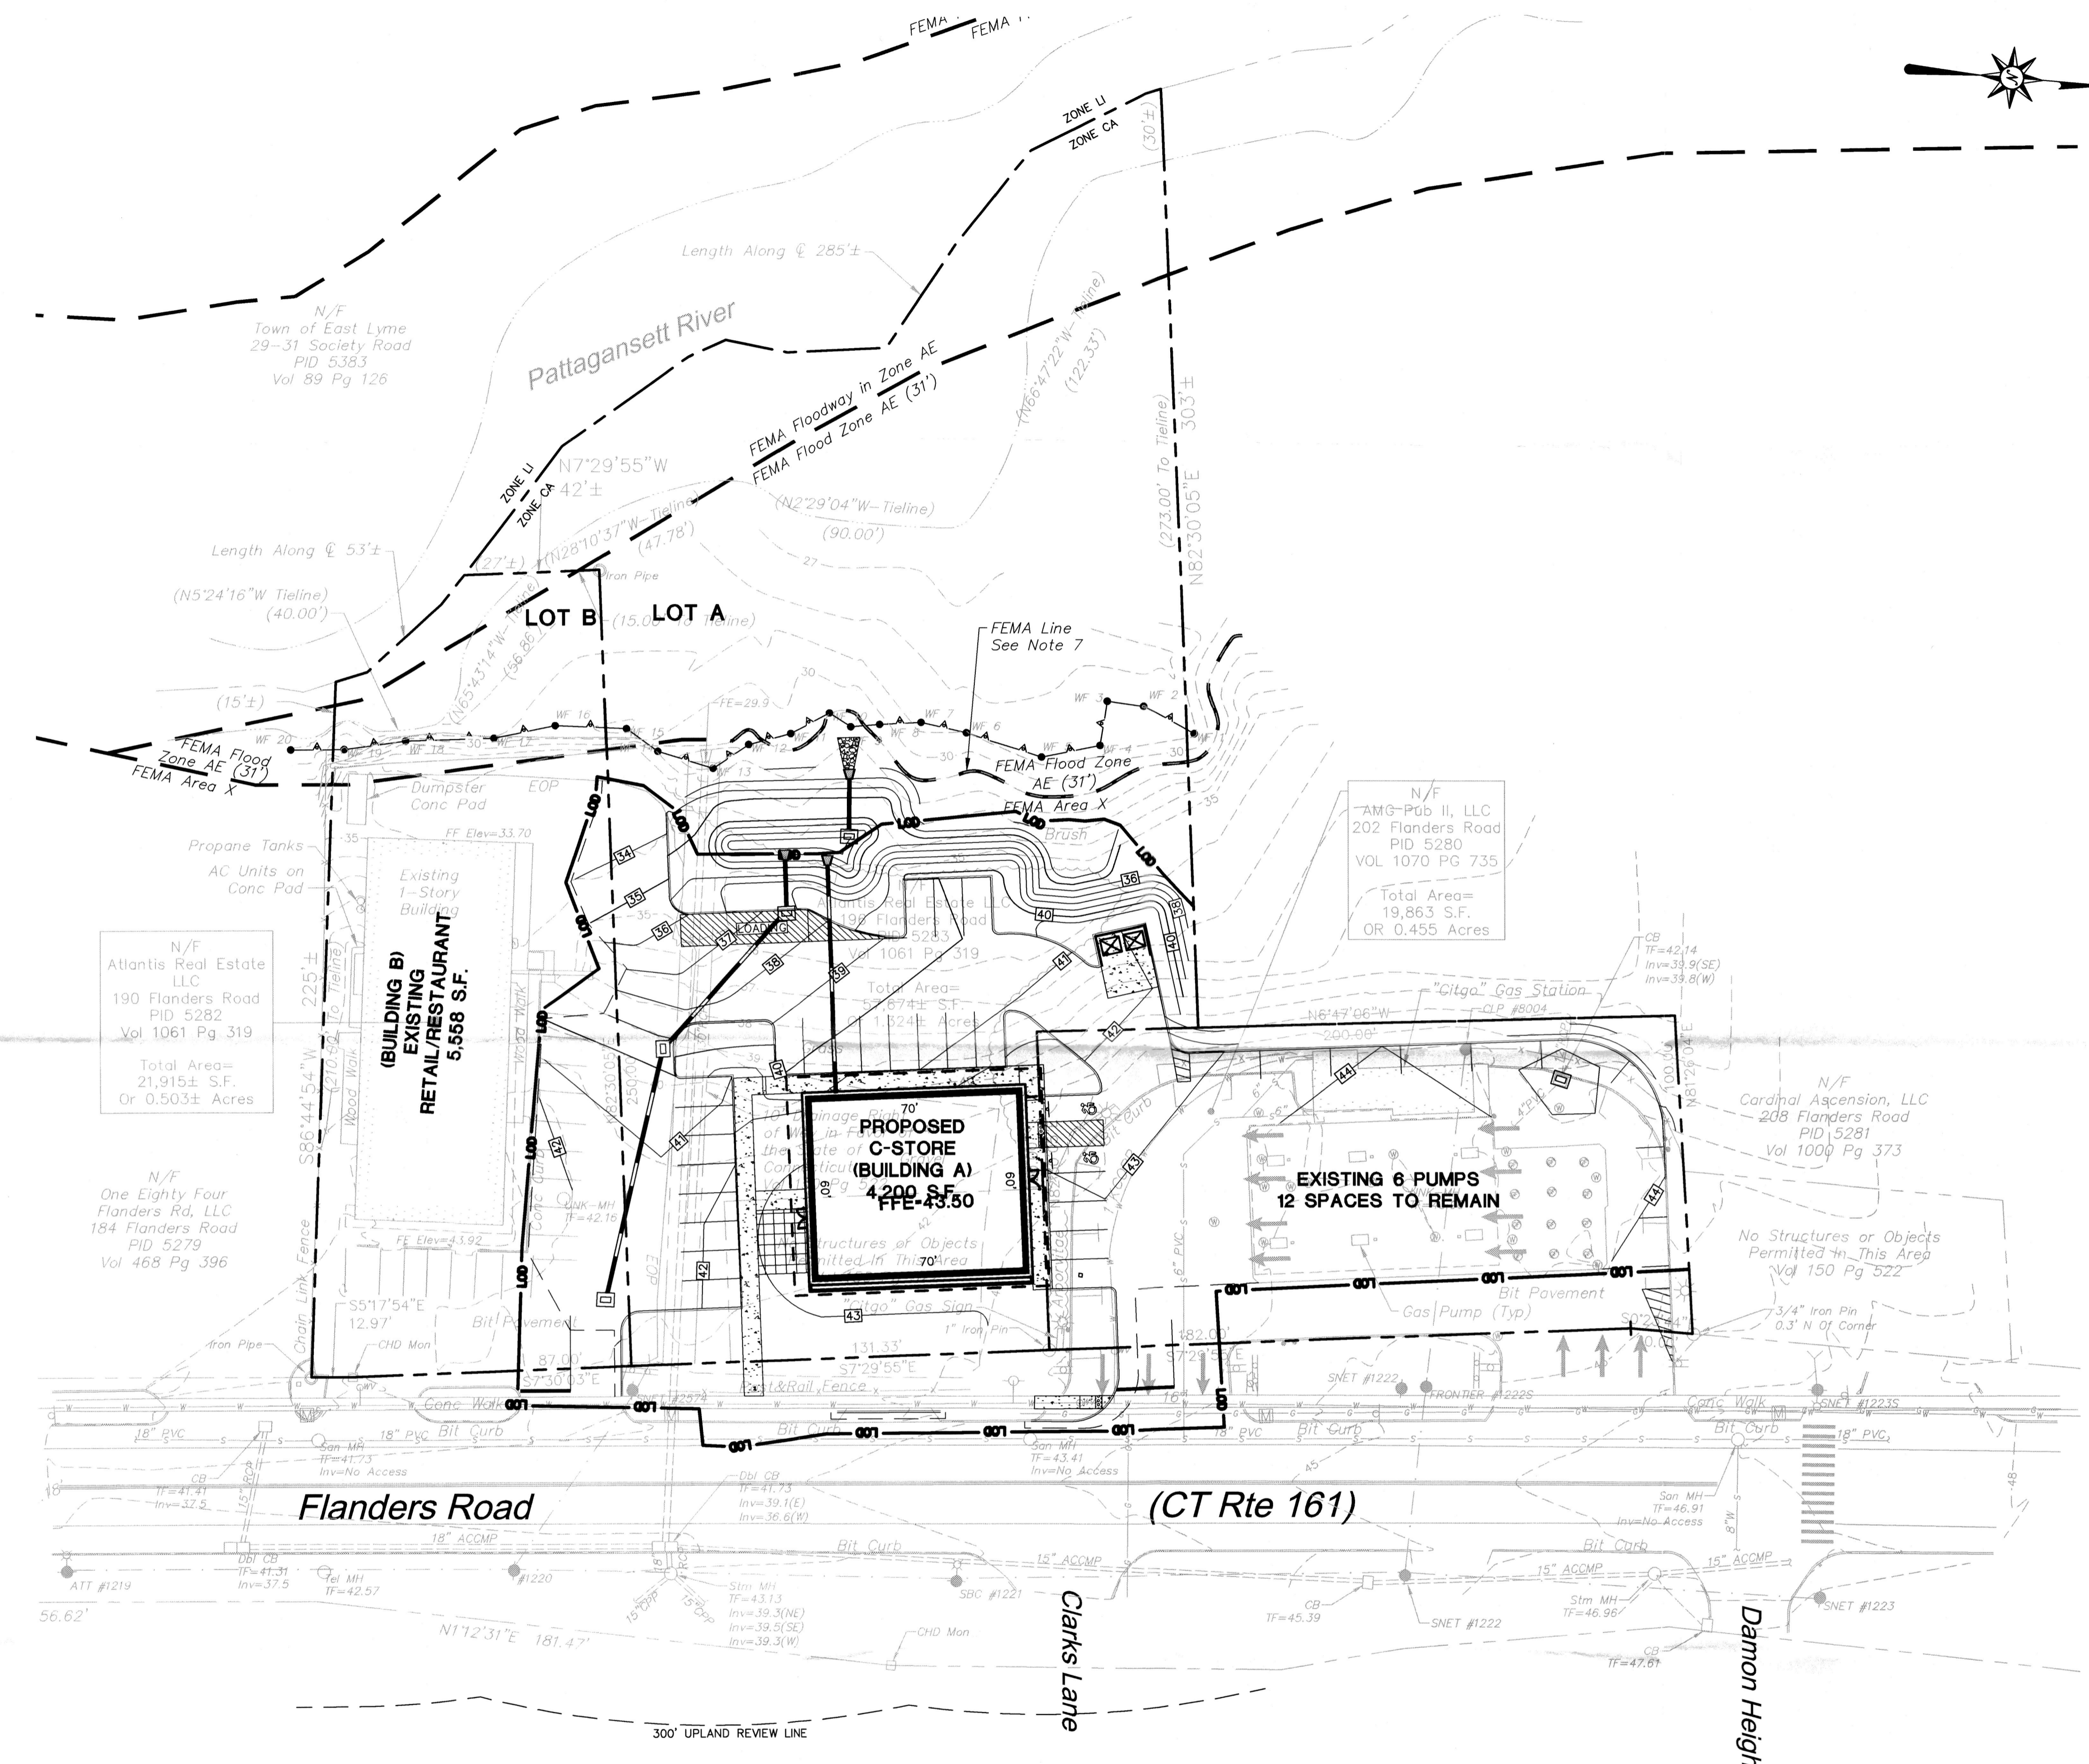

**FOR PERMITTING PURPOSES ONLY
NOT RELEASED FOR CONSTRUCTION**

**REFER TO SHEET GN-1 FOR
SITE WORK GENERAL NOTES**

