



Old Black Point Pavilion 201 Old Black Point Road


Design 2B - Two Levels REVISED

- 76 Member Cabanas (4FT x 5FT)
- 6 Changing Rooms
- 4 Toilet Rooms
- 1 'Family' Handicap Toilet Room w/ shower
- Delete deck closest to shore
- Maid Pavilion, keep at Existing location
- Seasonal shade
- Safer swing/play area
- Only one ADA accessible ramp
- Less Levels
- 31 dining tables
- Pulled New Deck Back
- More Beach Zone
- Removed a row of cabanas from each building

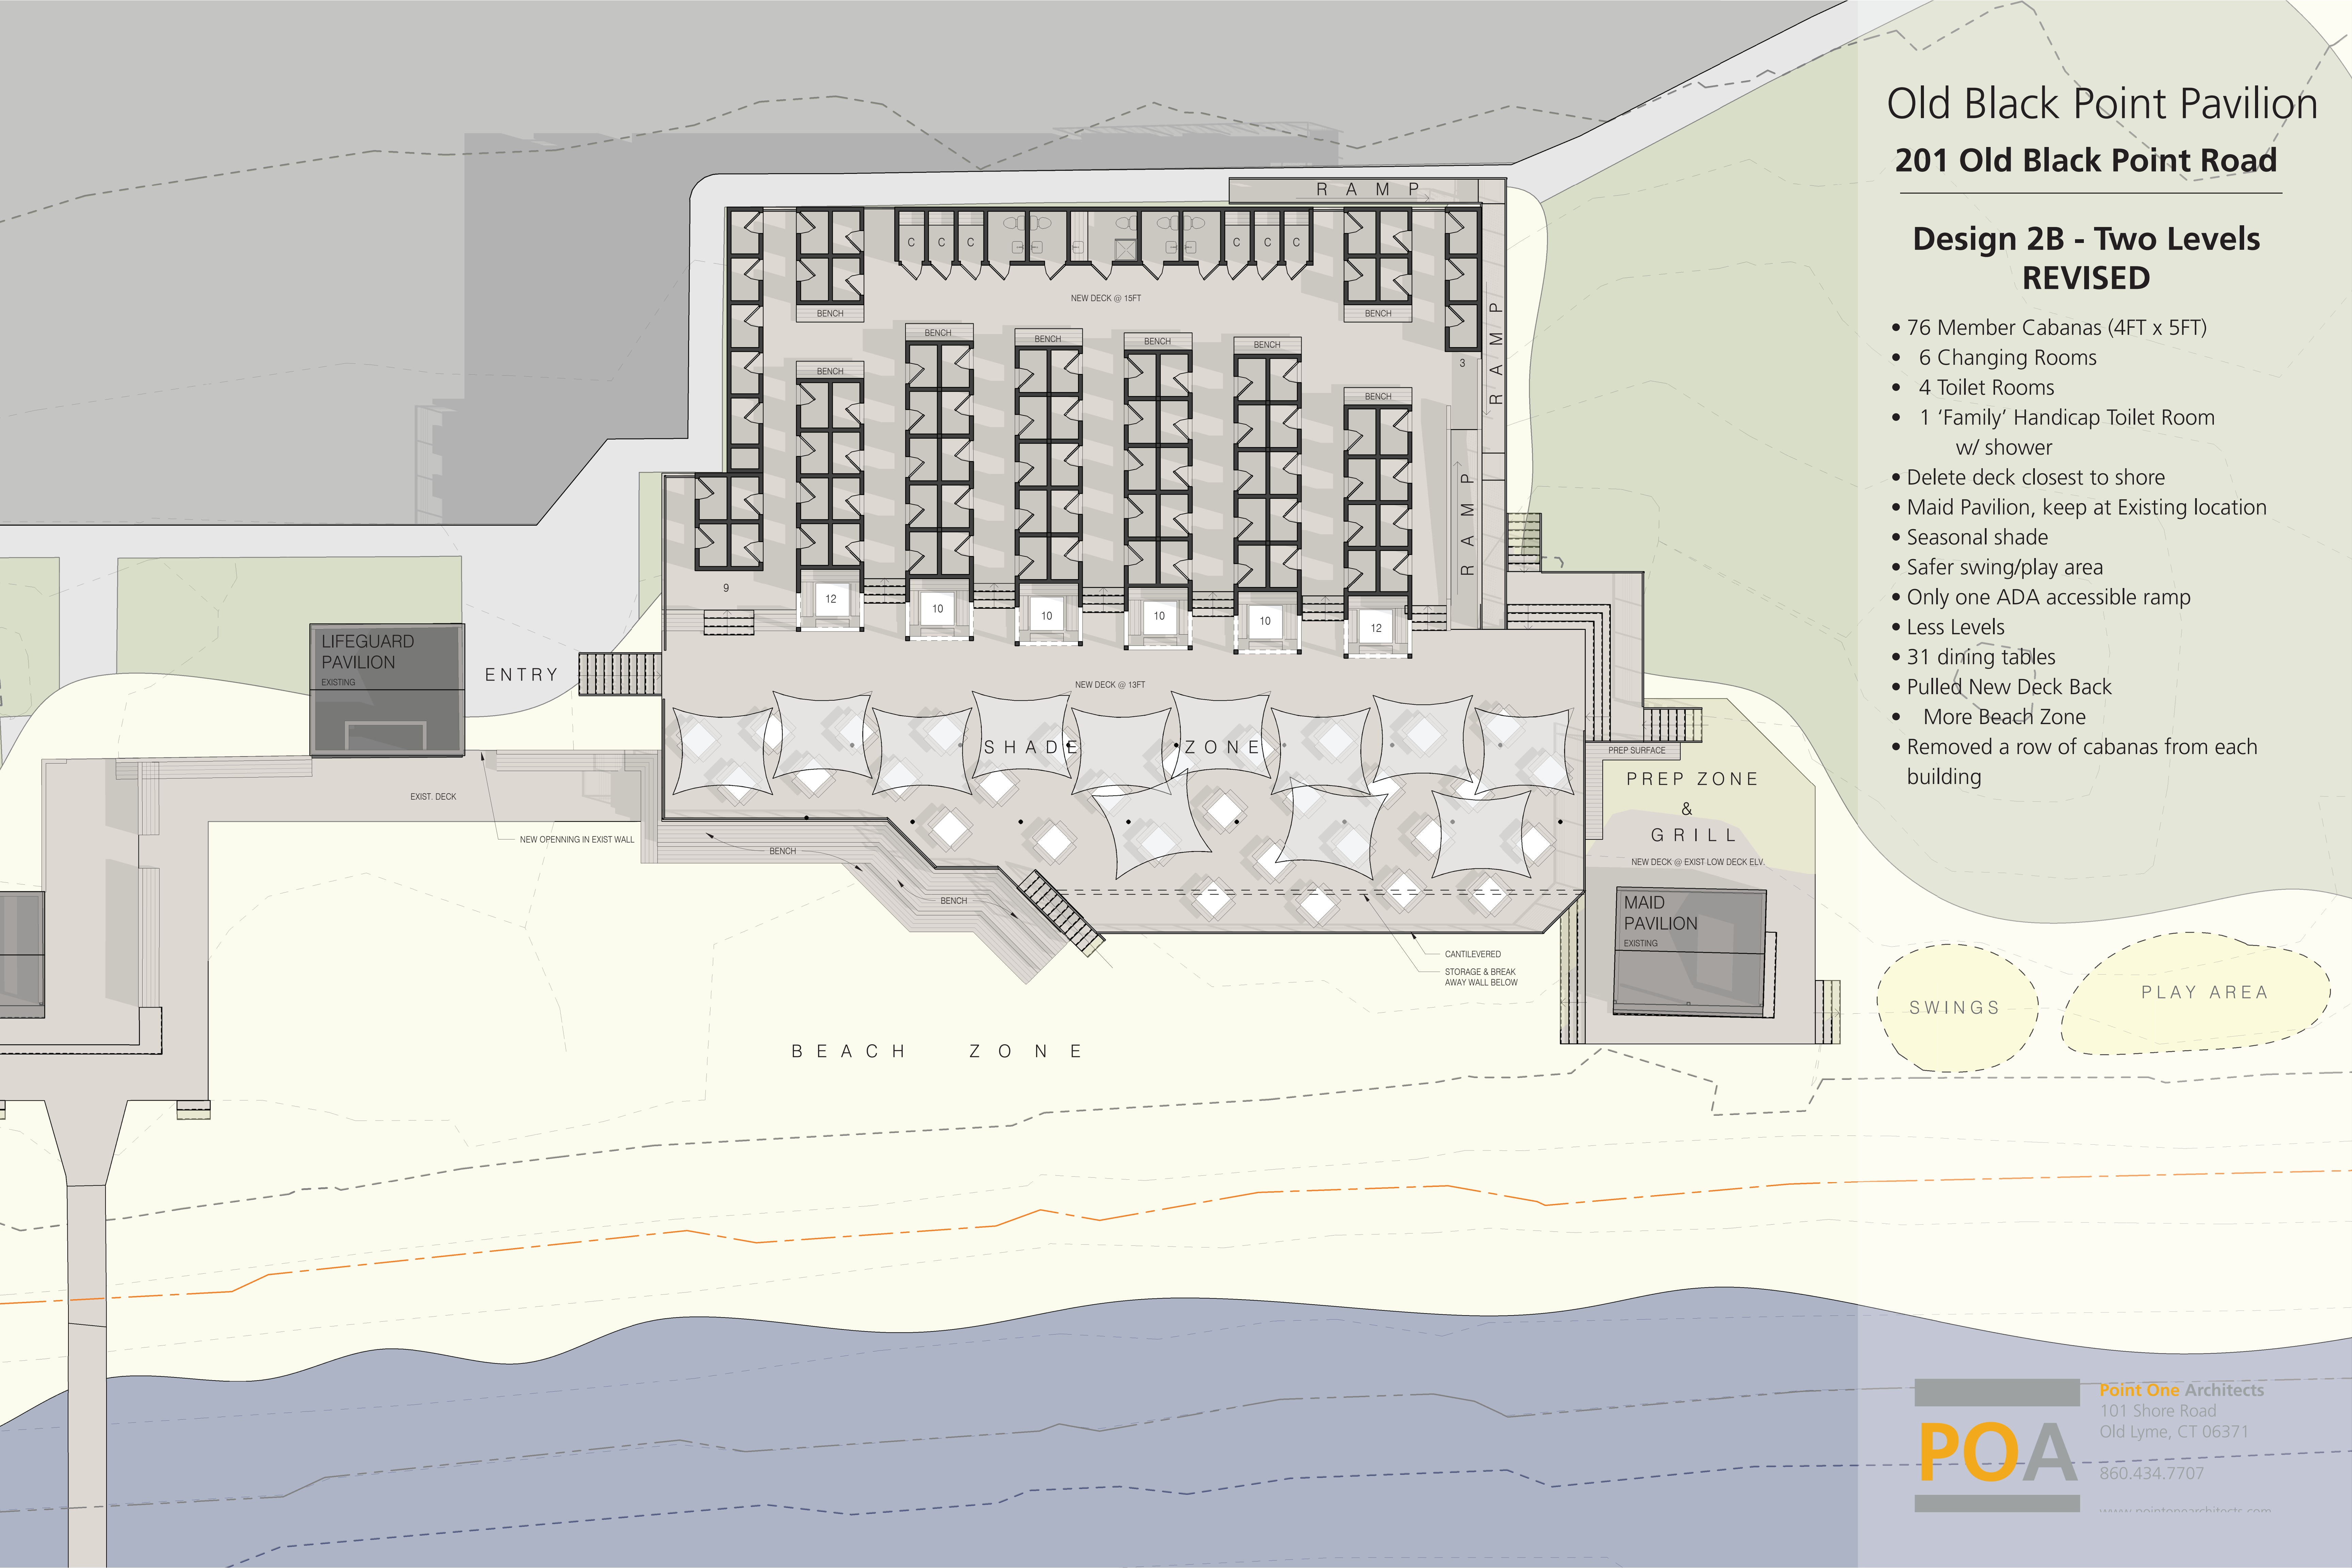



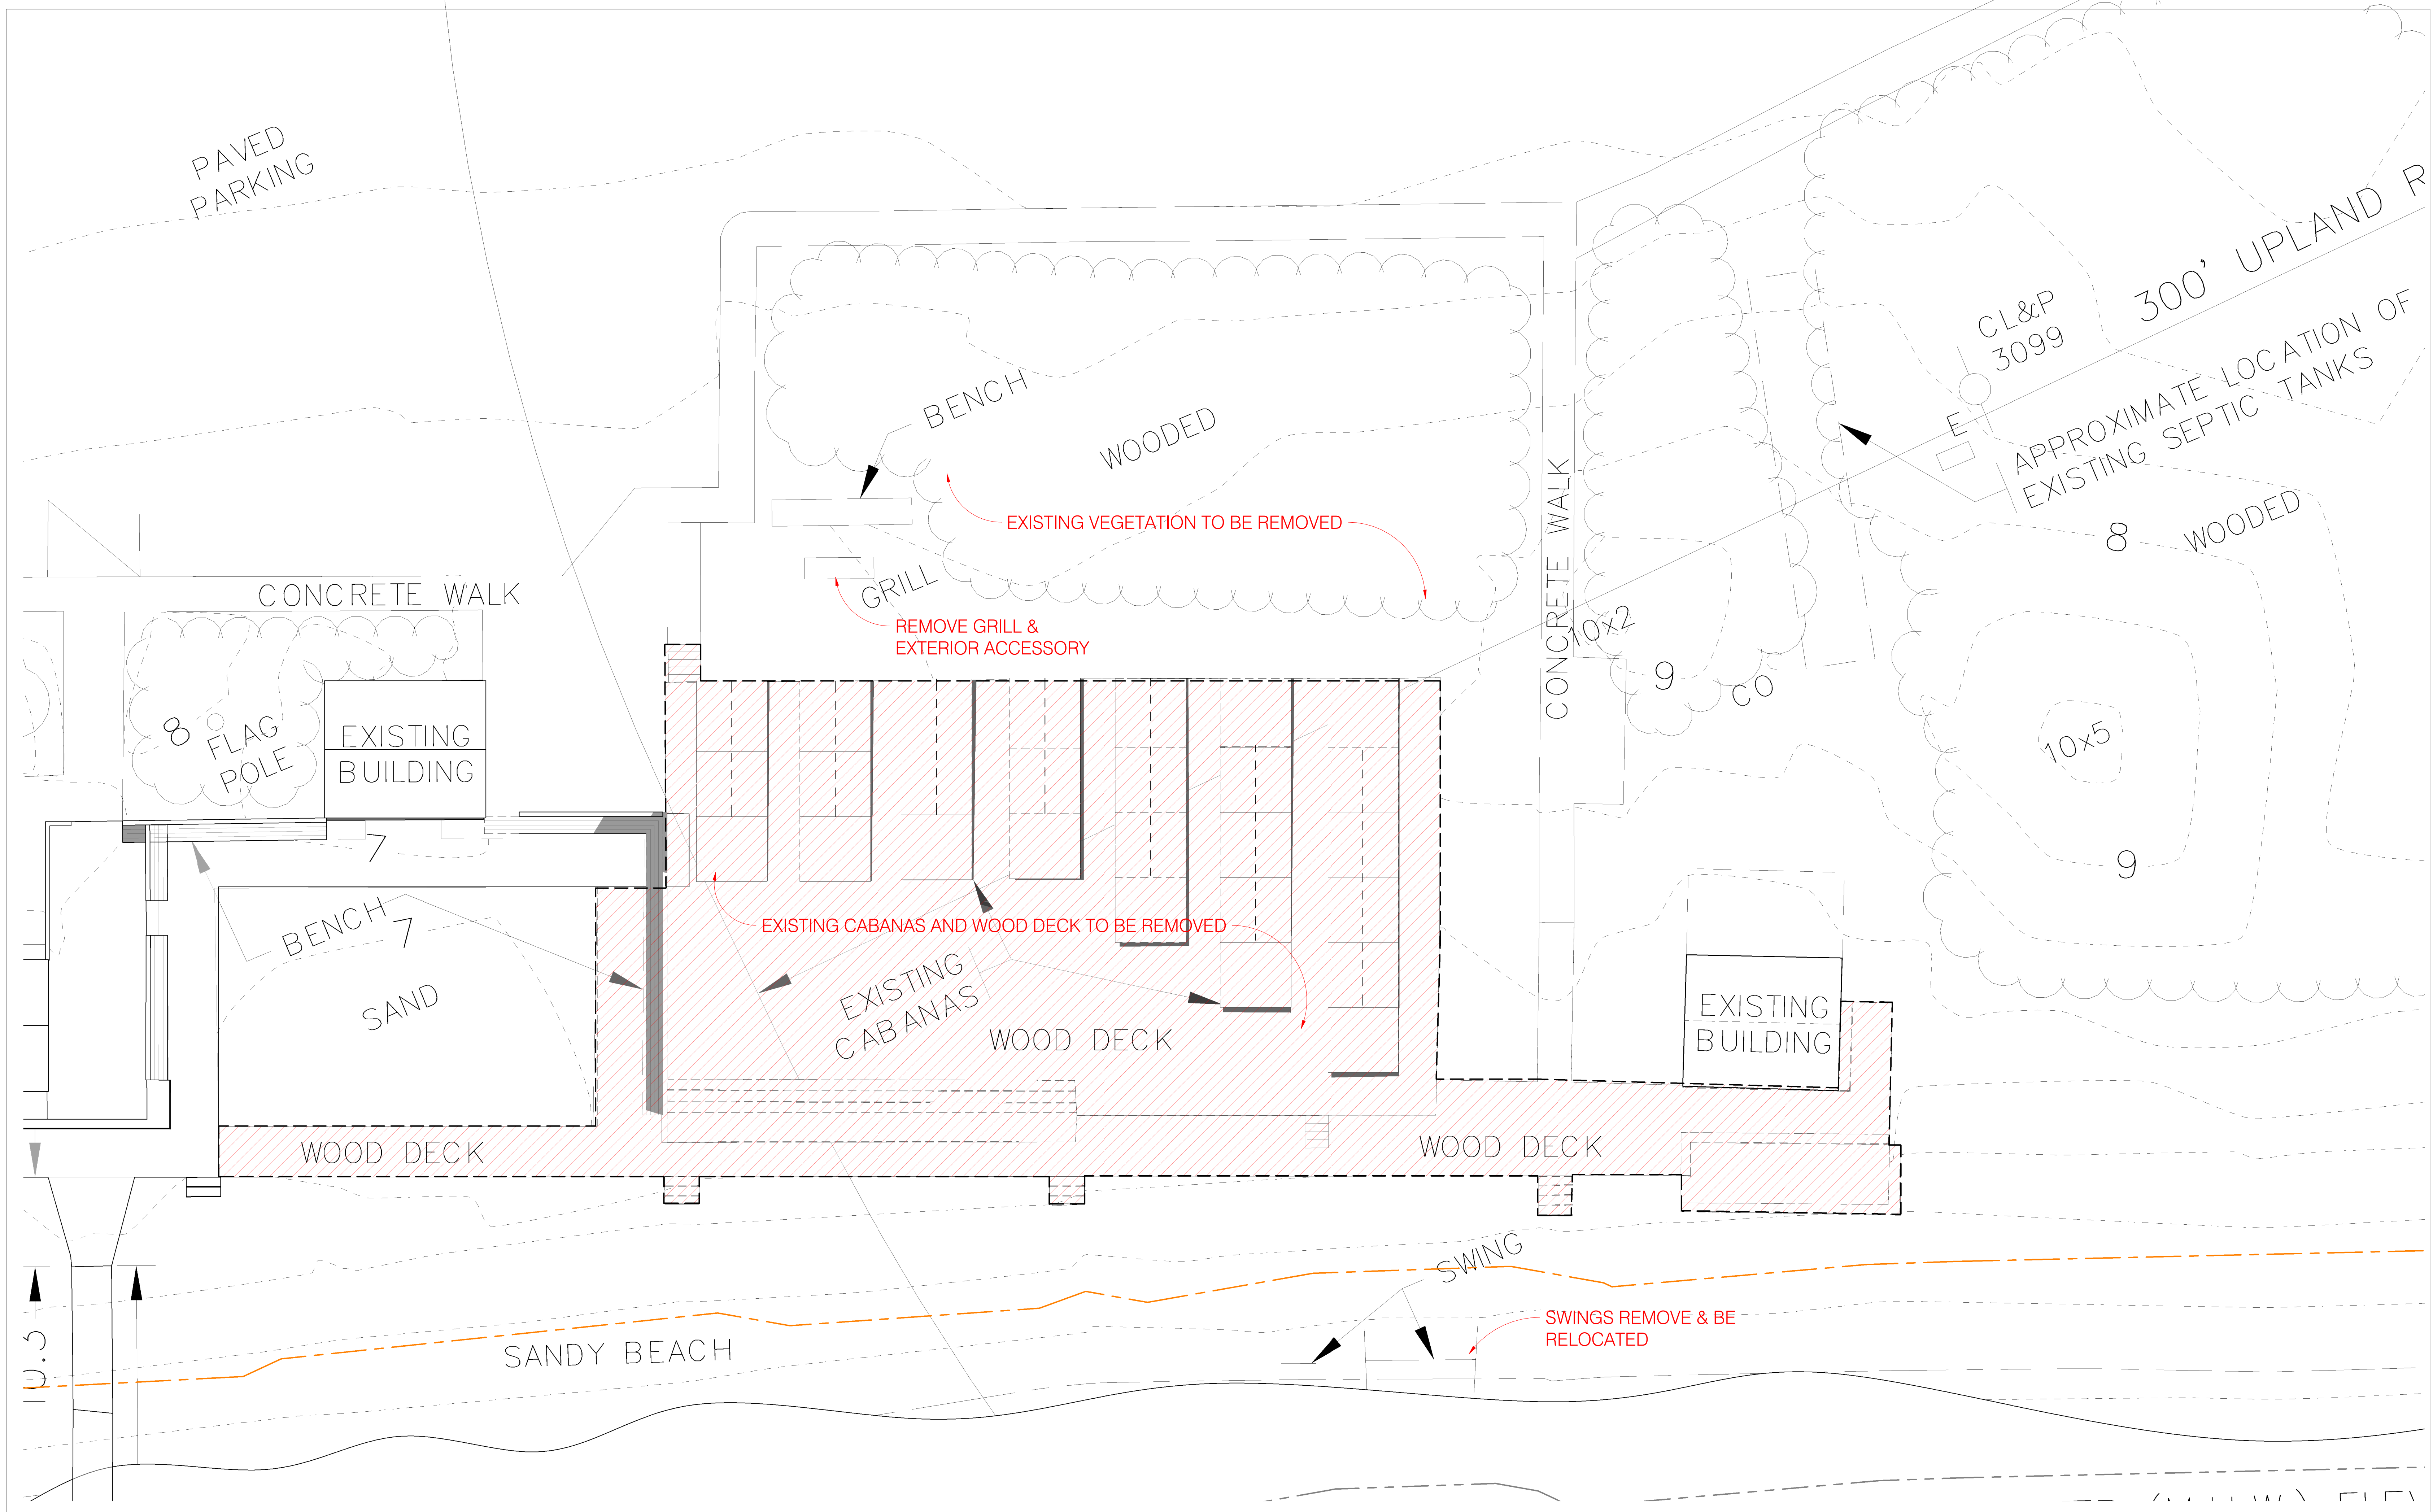

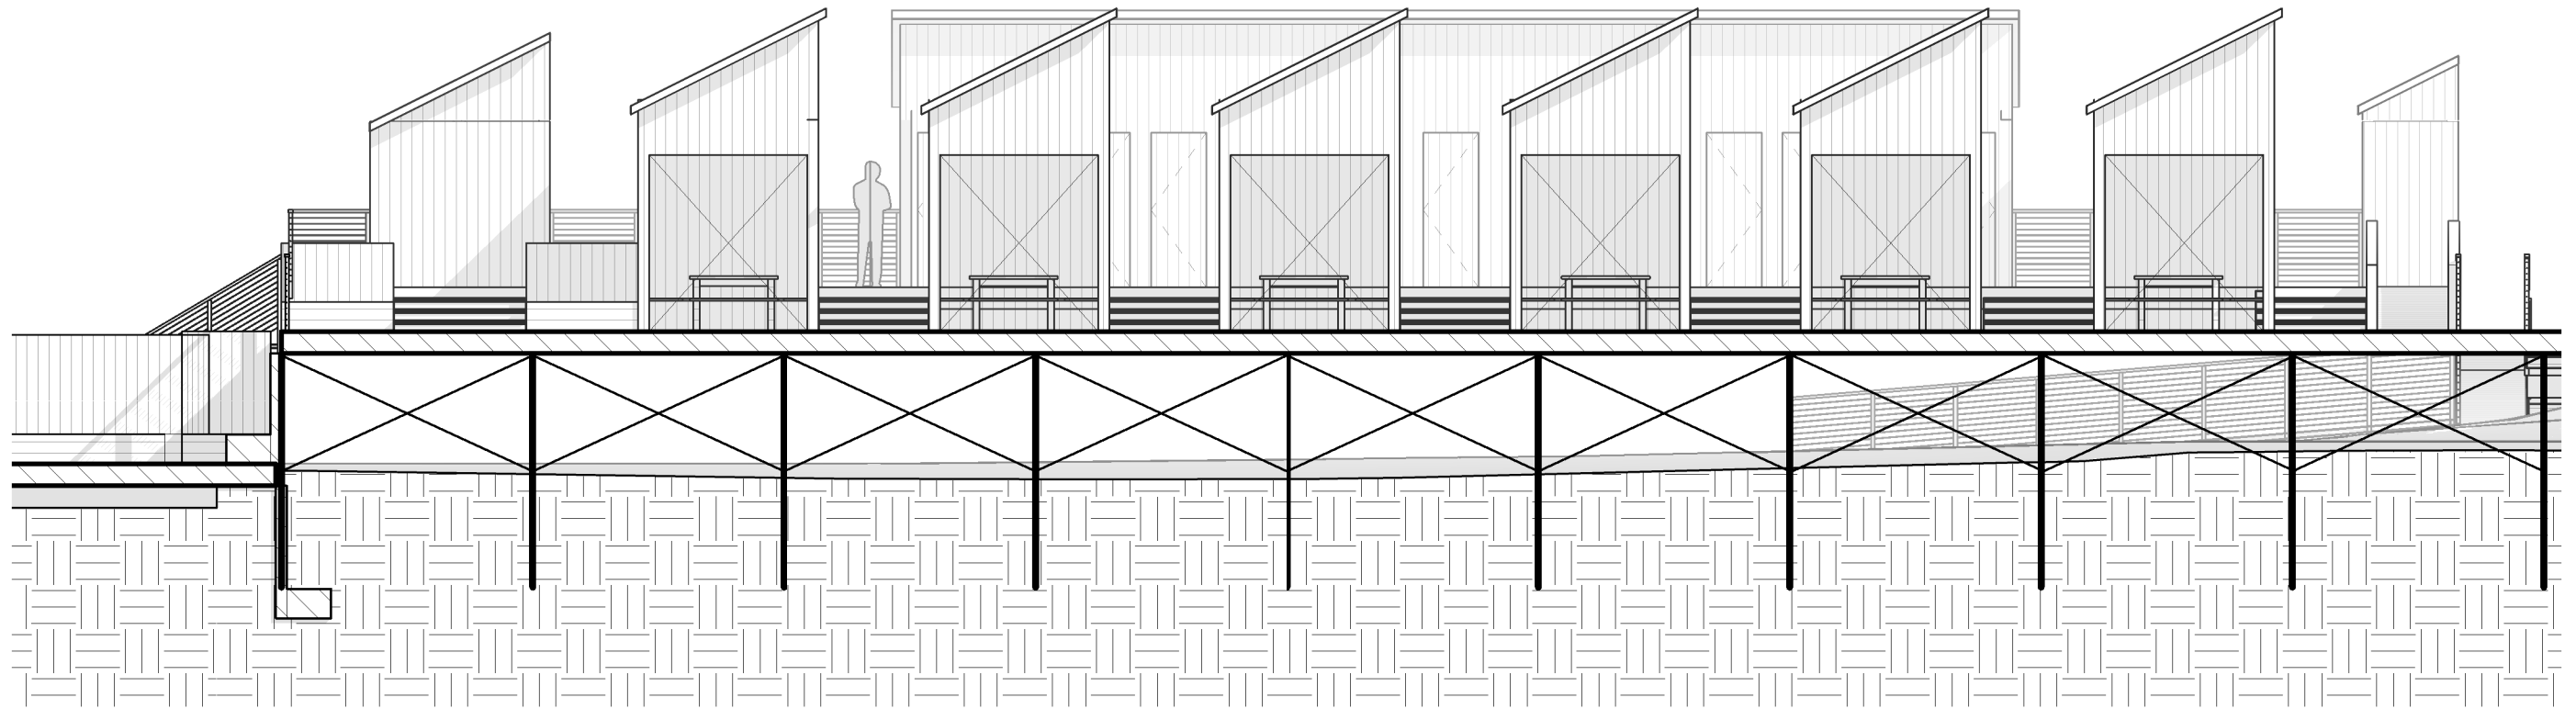

OLD BLACK POINT PAVILION - CONCEPTUAL SECTION
04.07.22