



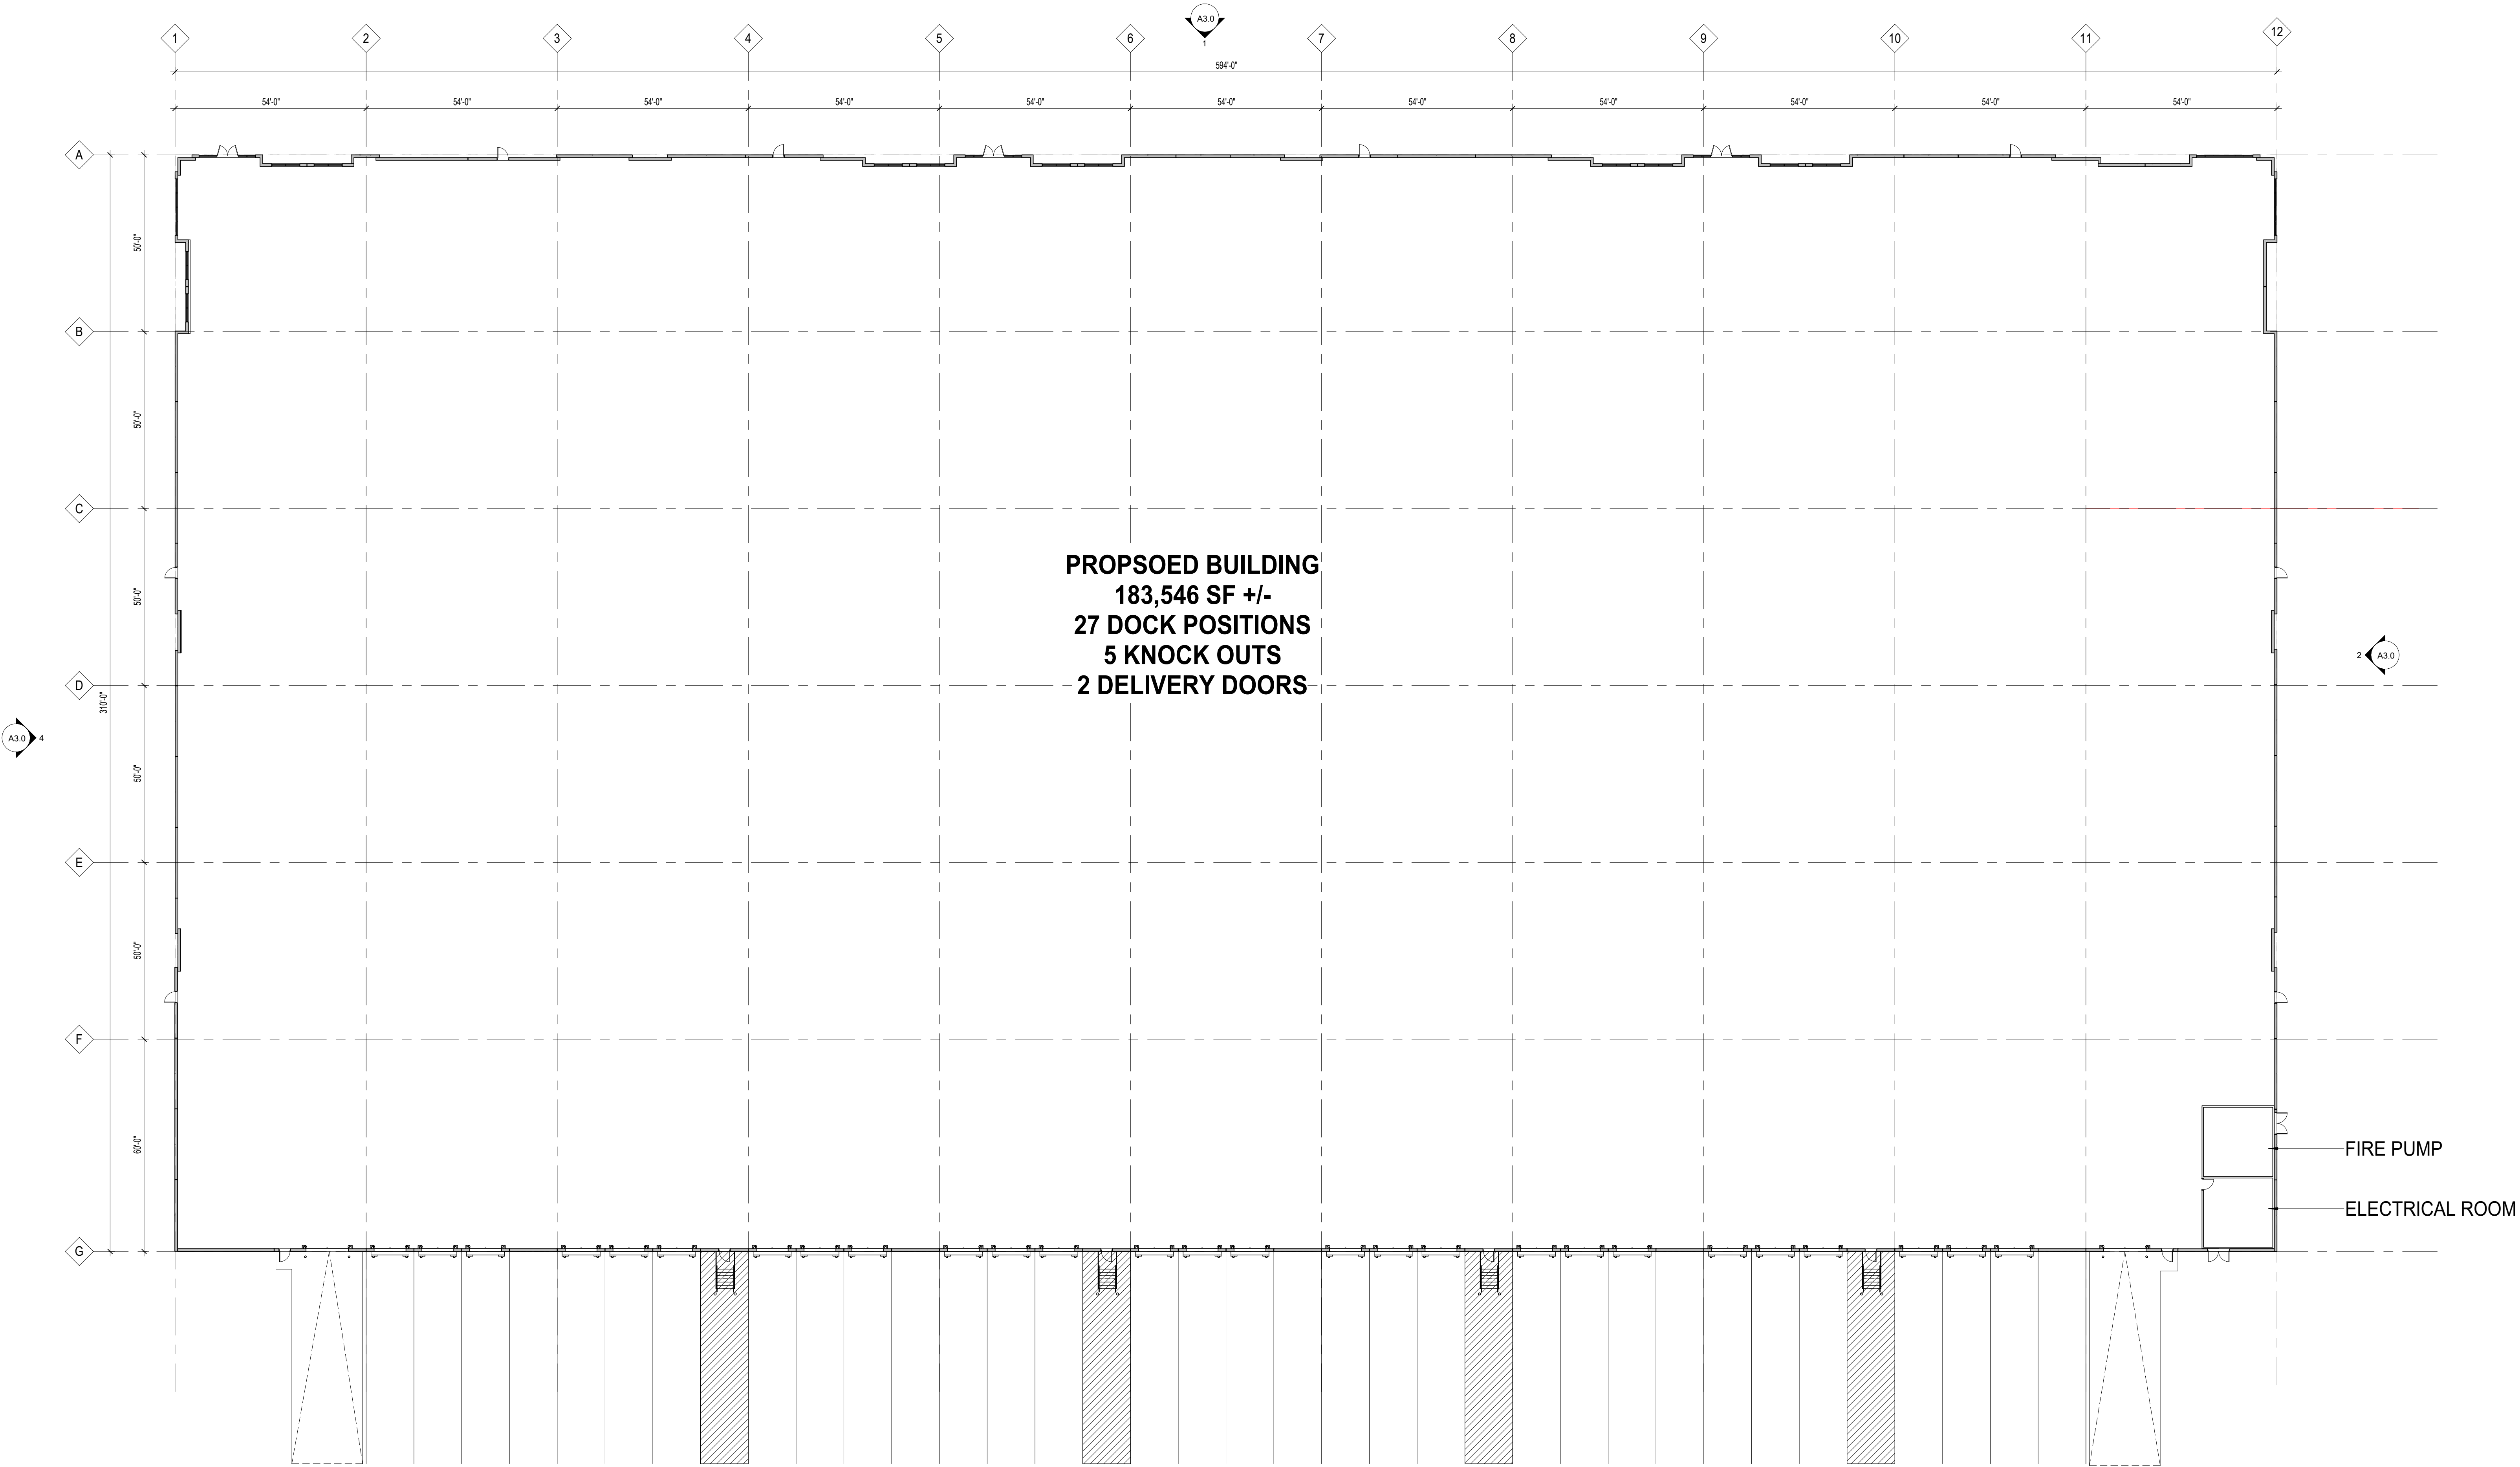

1
A1.0
3/64" = 1'-0"


A1.0
PROPOSED FLOOR PLAN

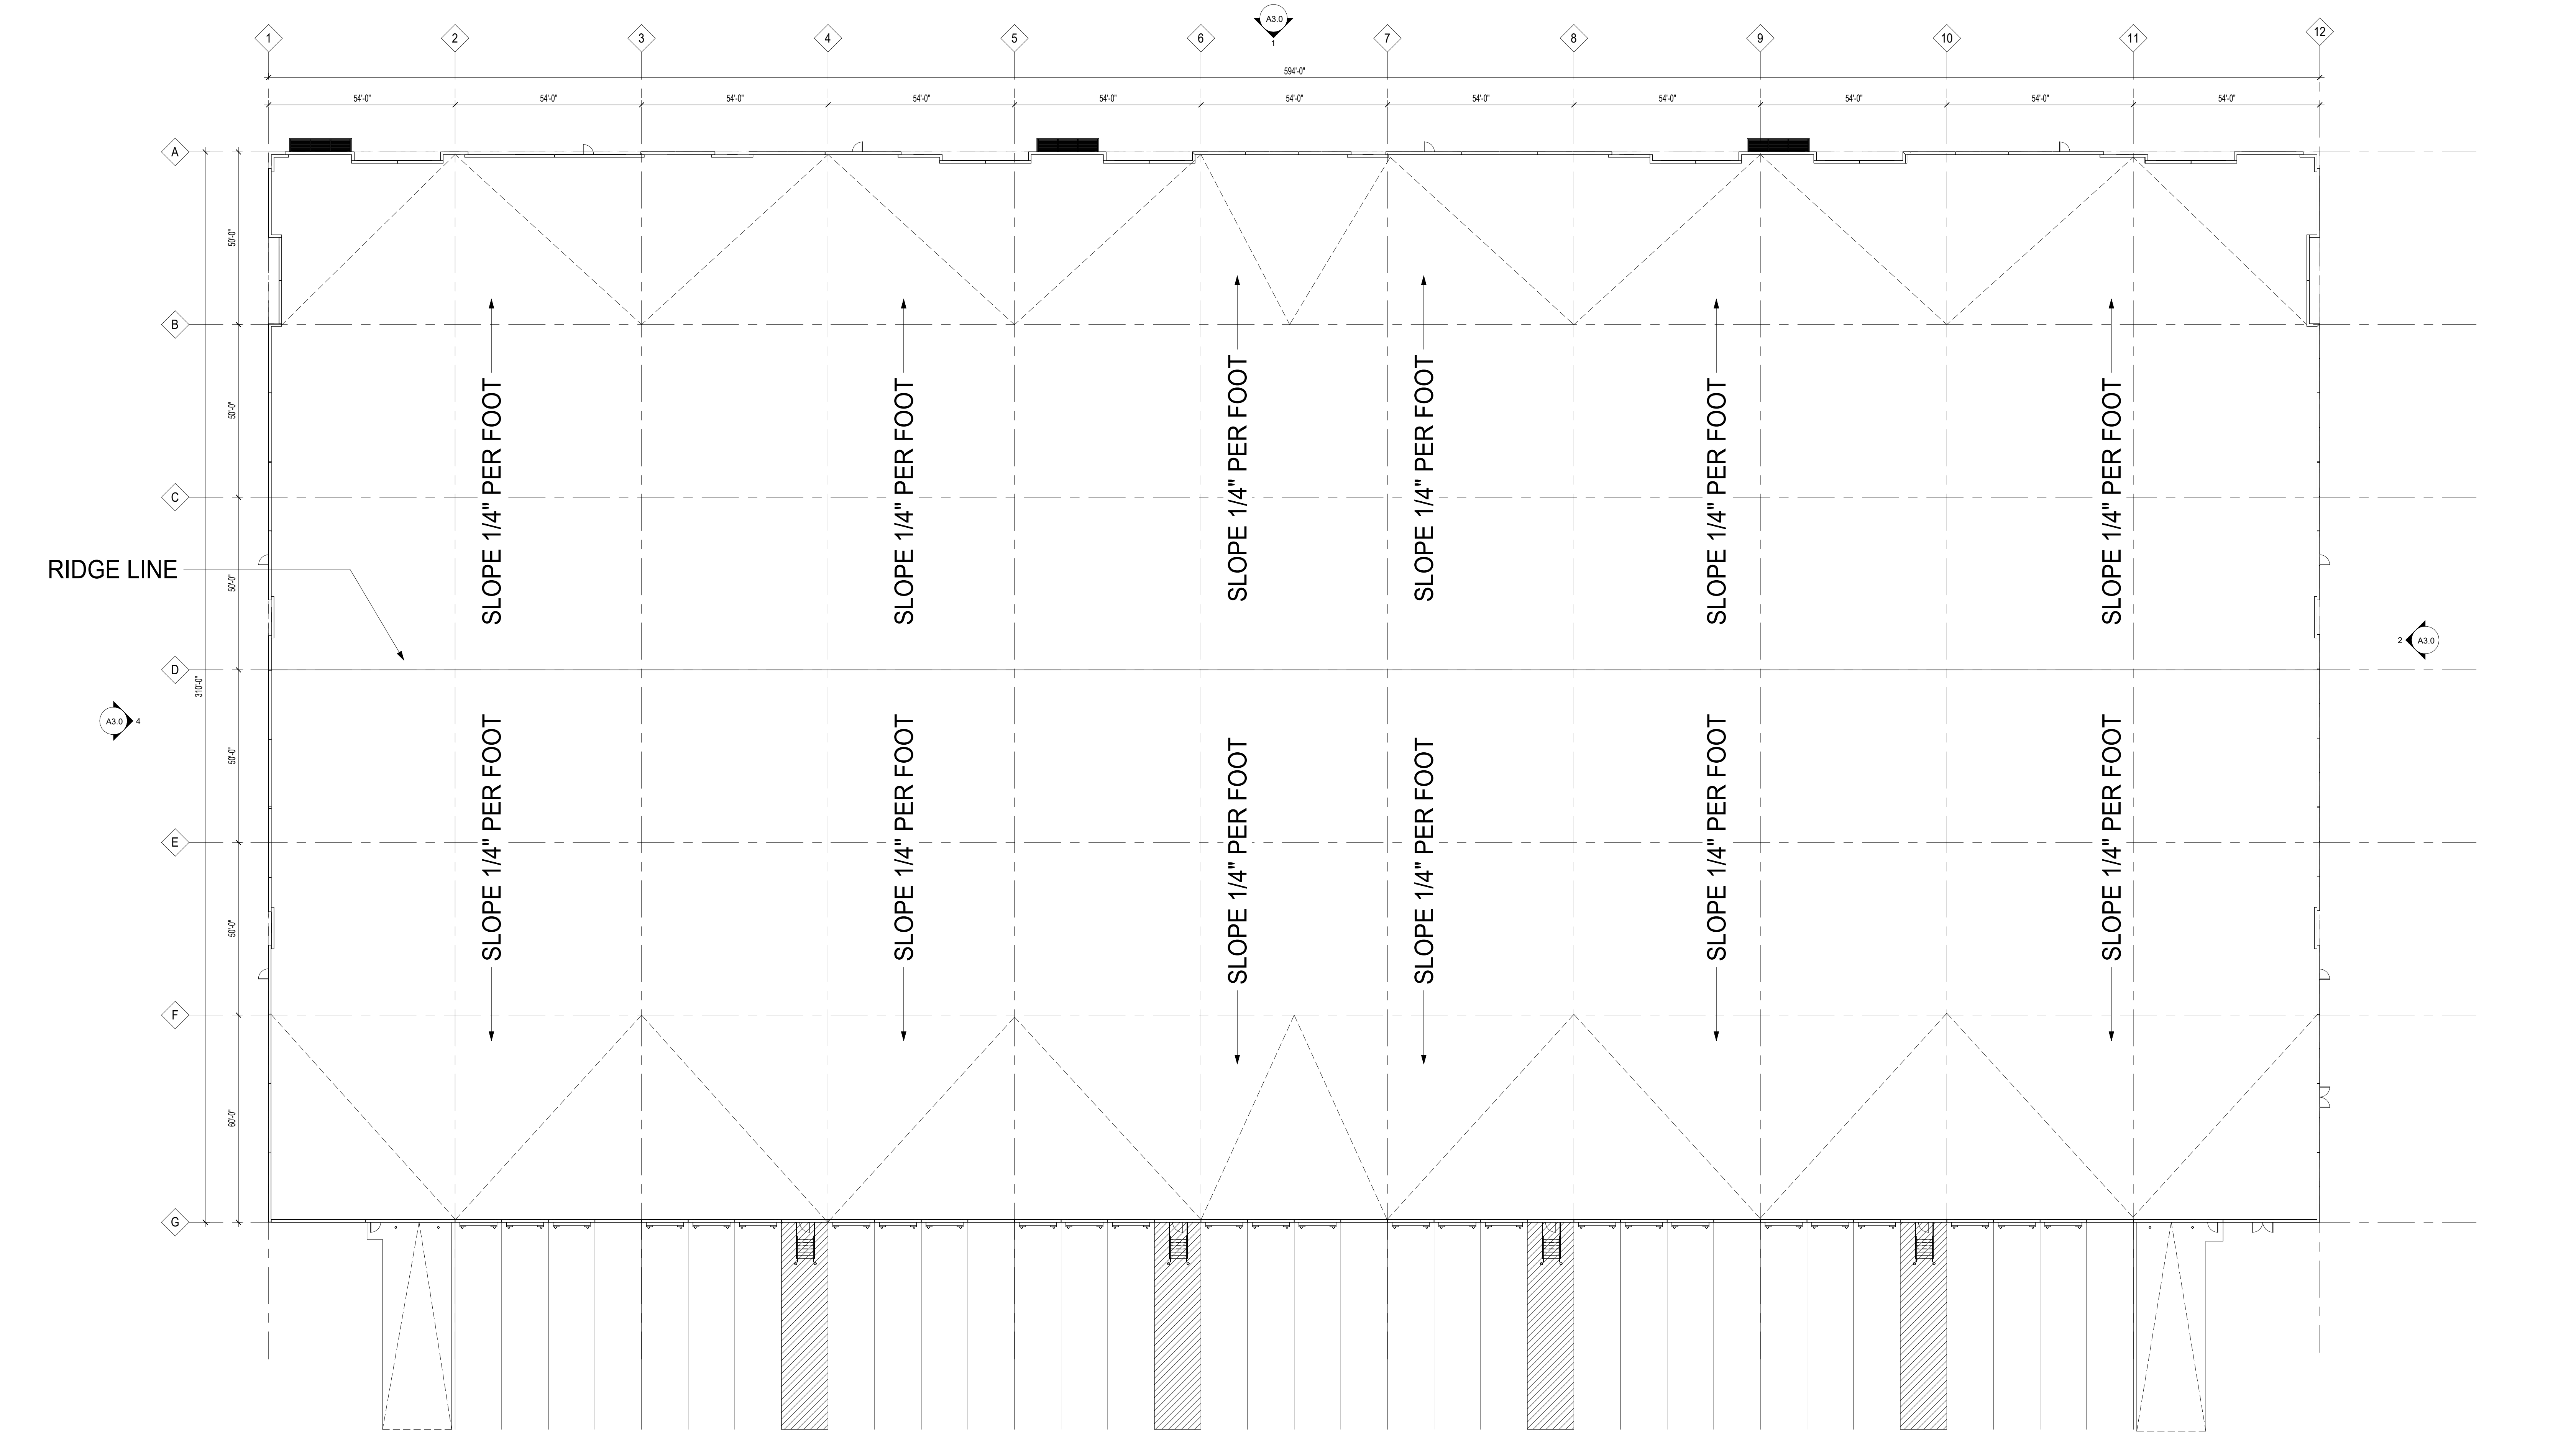


1 PROPOSED ROOF PLAN
A2.0 3/64" = 1'-0"

294-2 FLANDERS ROAD | EAST LYME, CT 65802


PROJECT NUMBER: GAP1527 | DATE: 05.01.2025

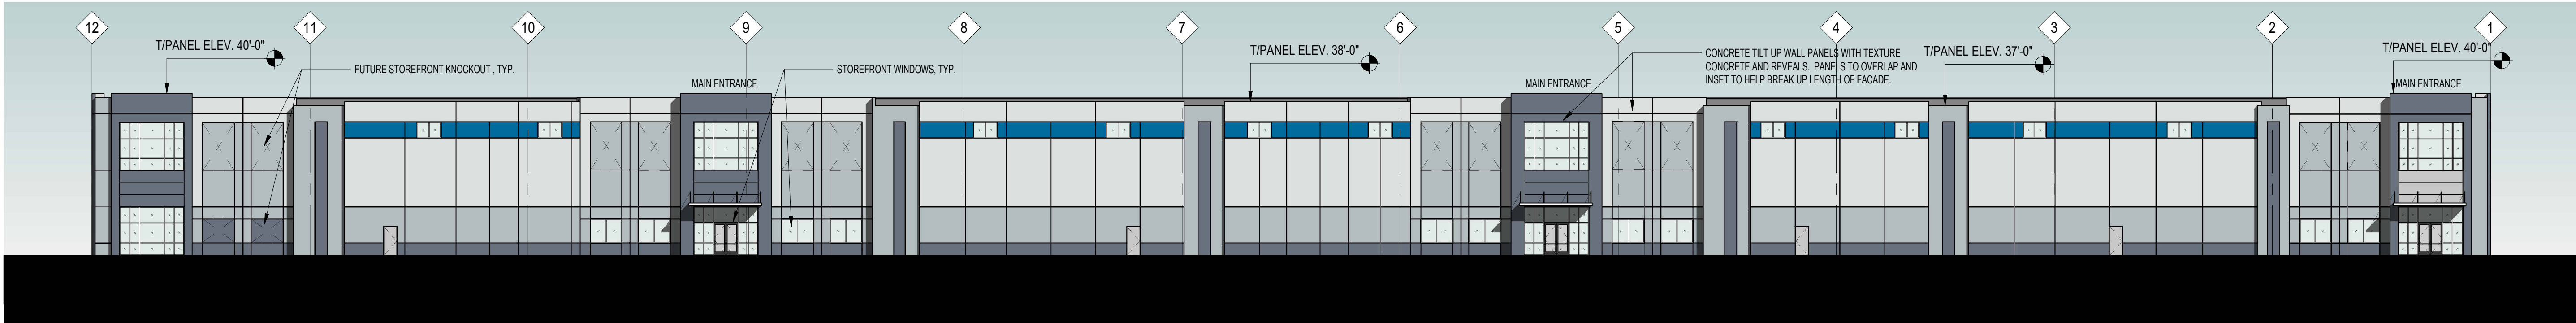


1 EAST ELEVATION
A3.0 3/64" = 1'-0"

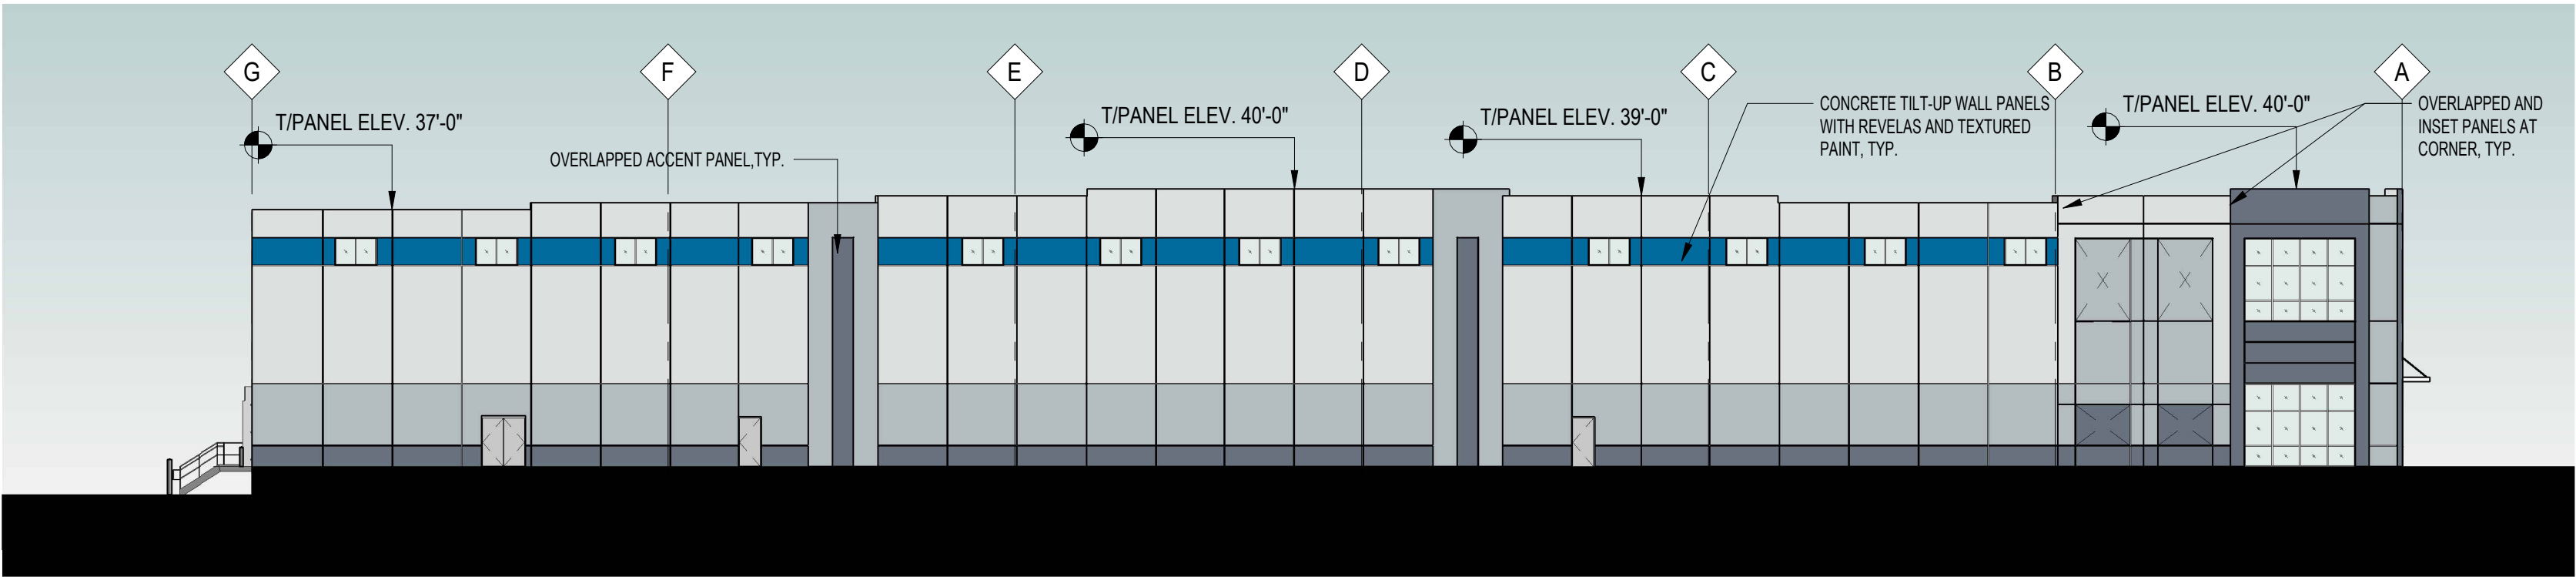

2 SOUTH ELEVATION
A3.0 3/64" = 1'-0"

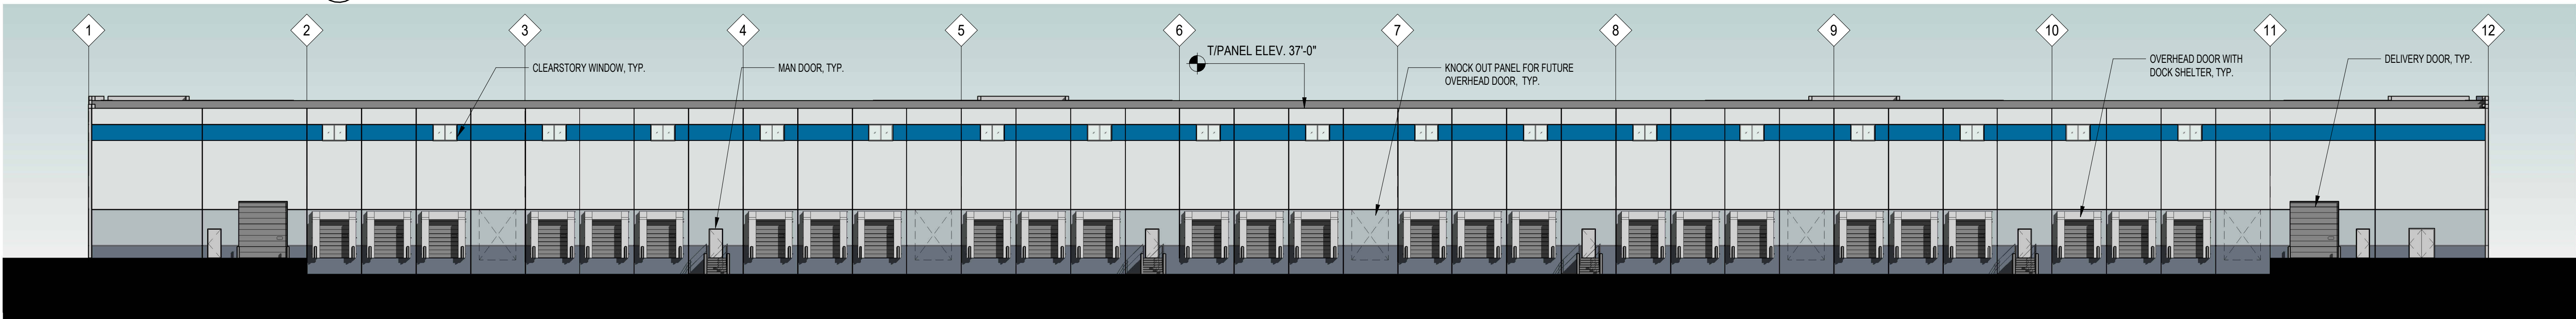

3 WEST ELEVATION
A3.0 3/64" = 1'-0"

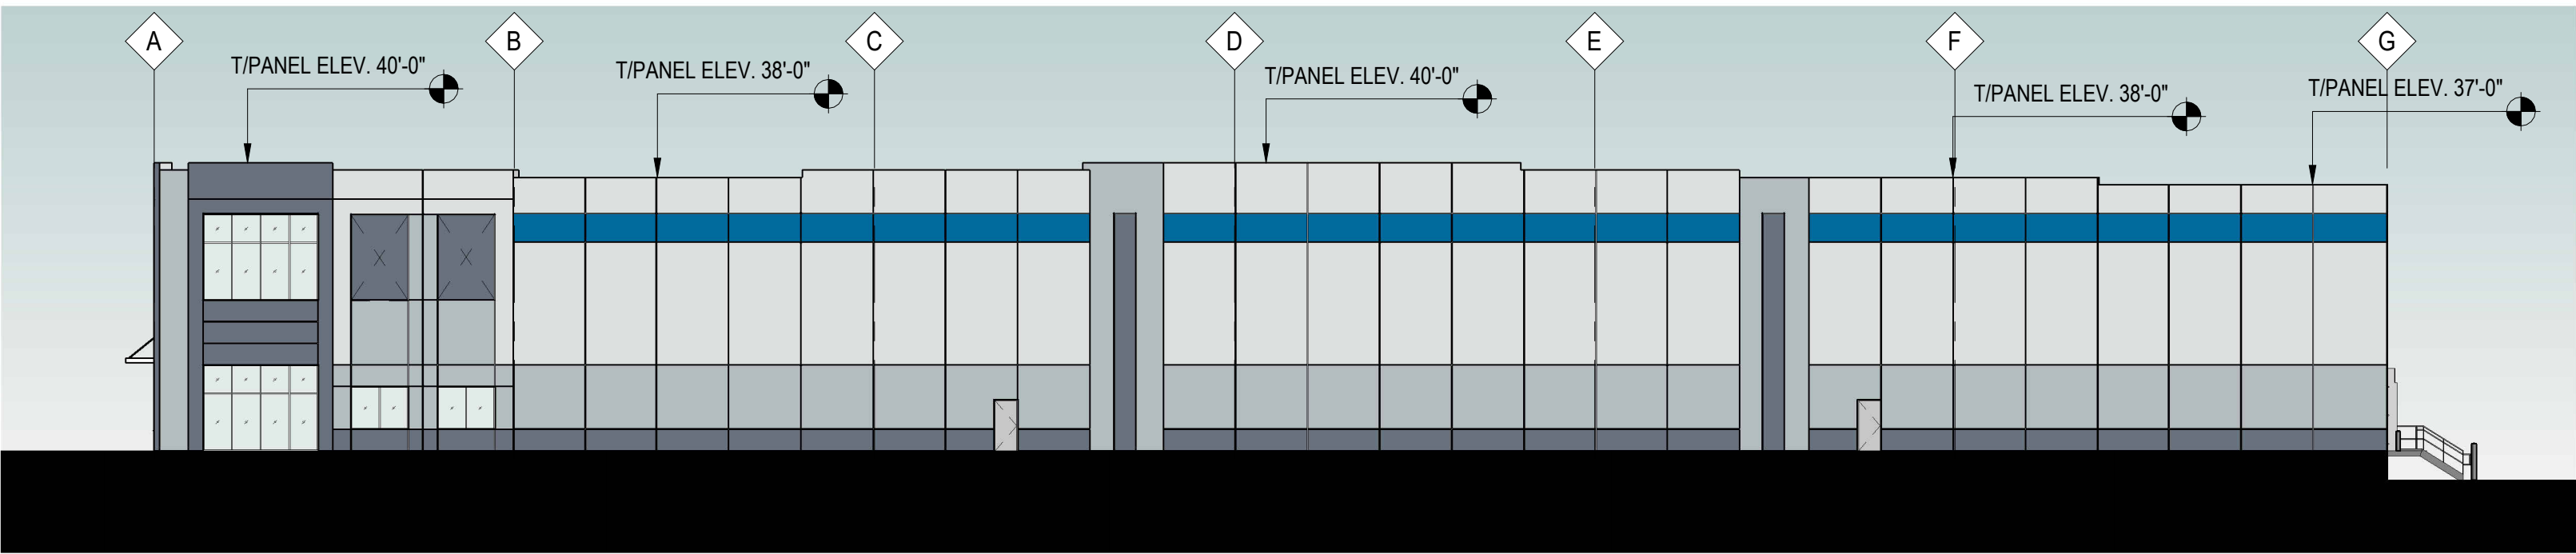

4 NORTH ELEVATION
A3.0 3/64" = 1'-0"





