


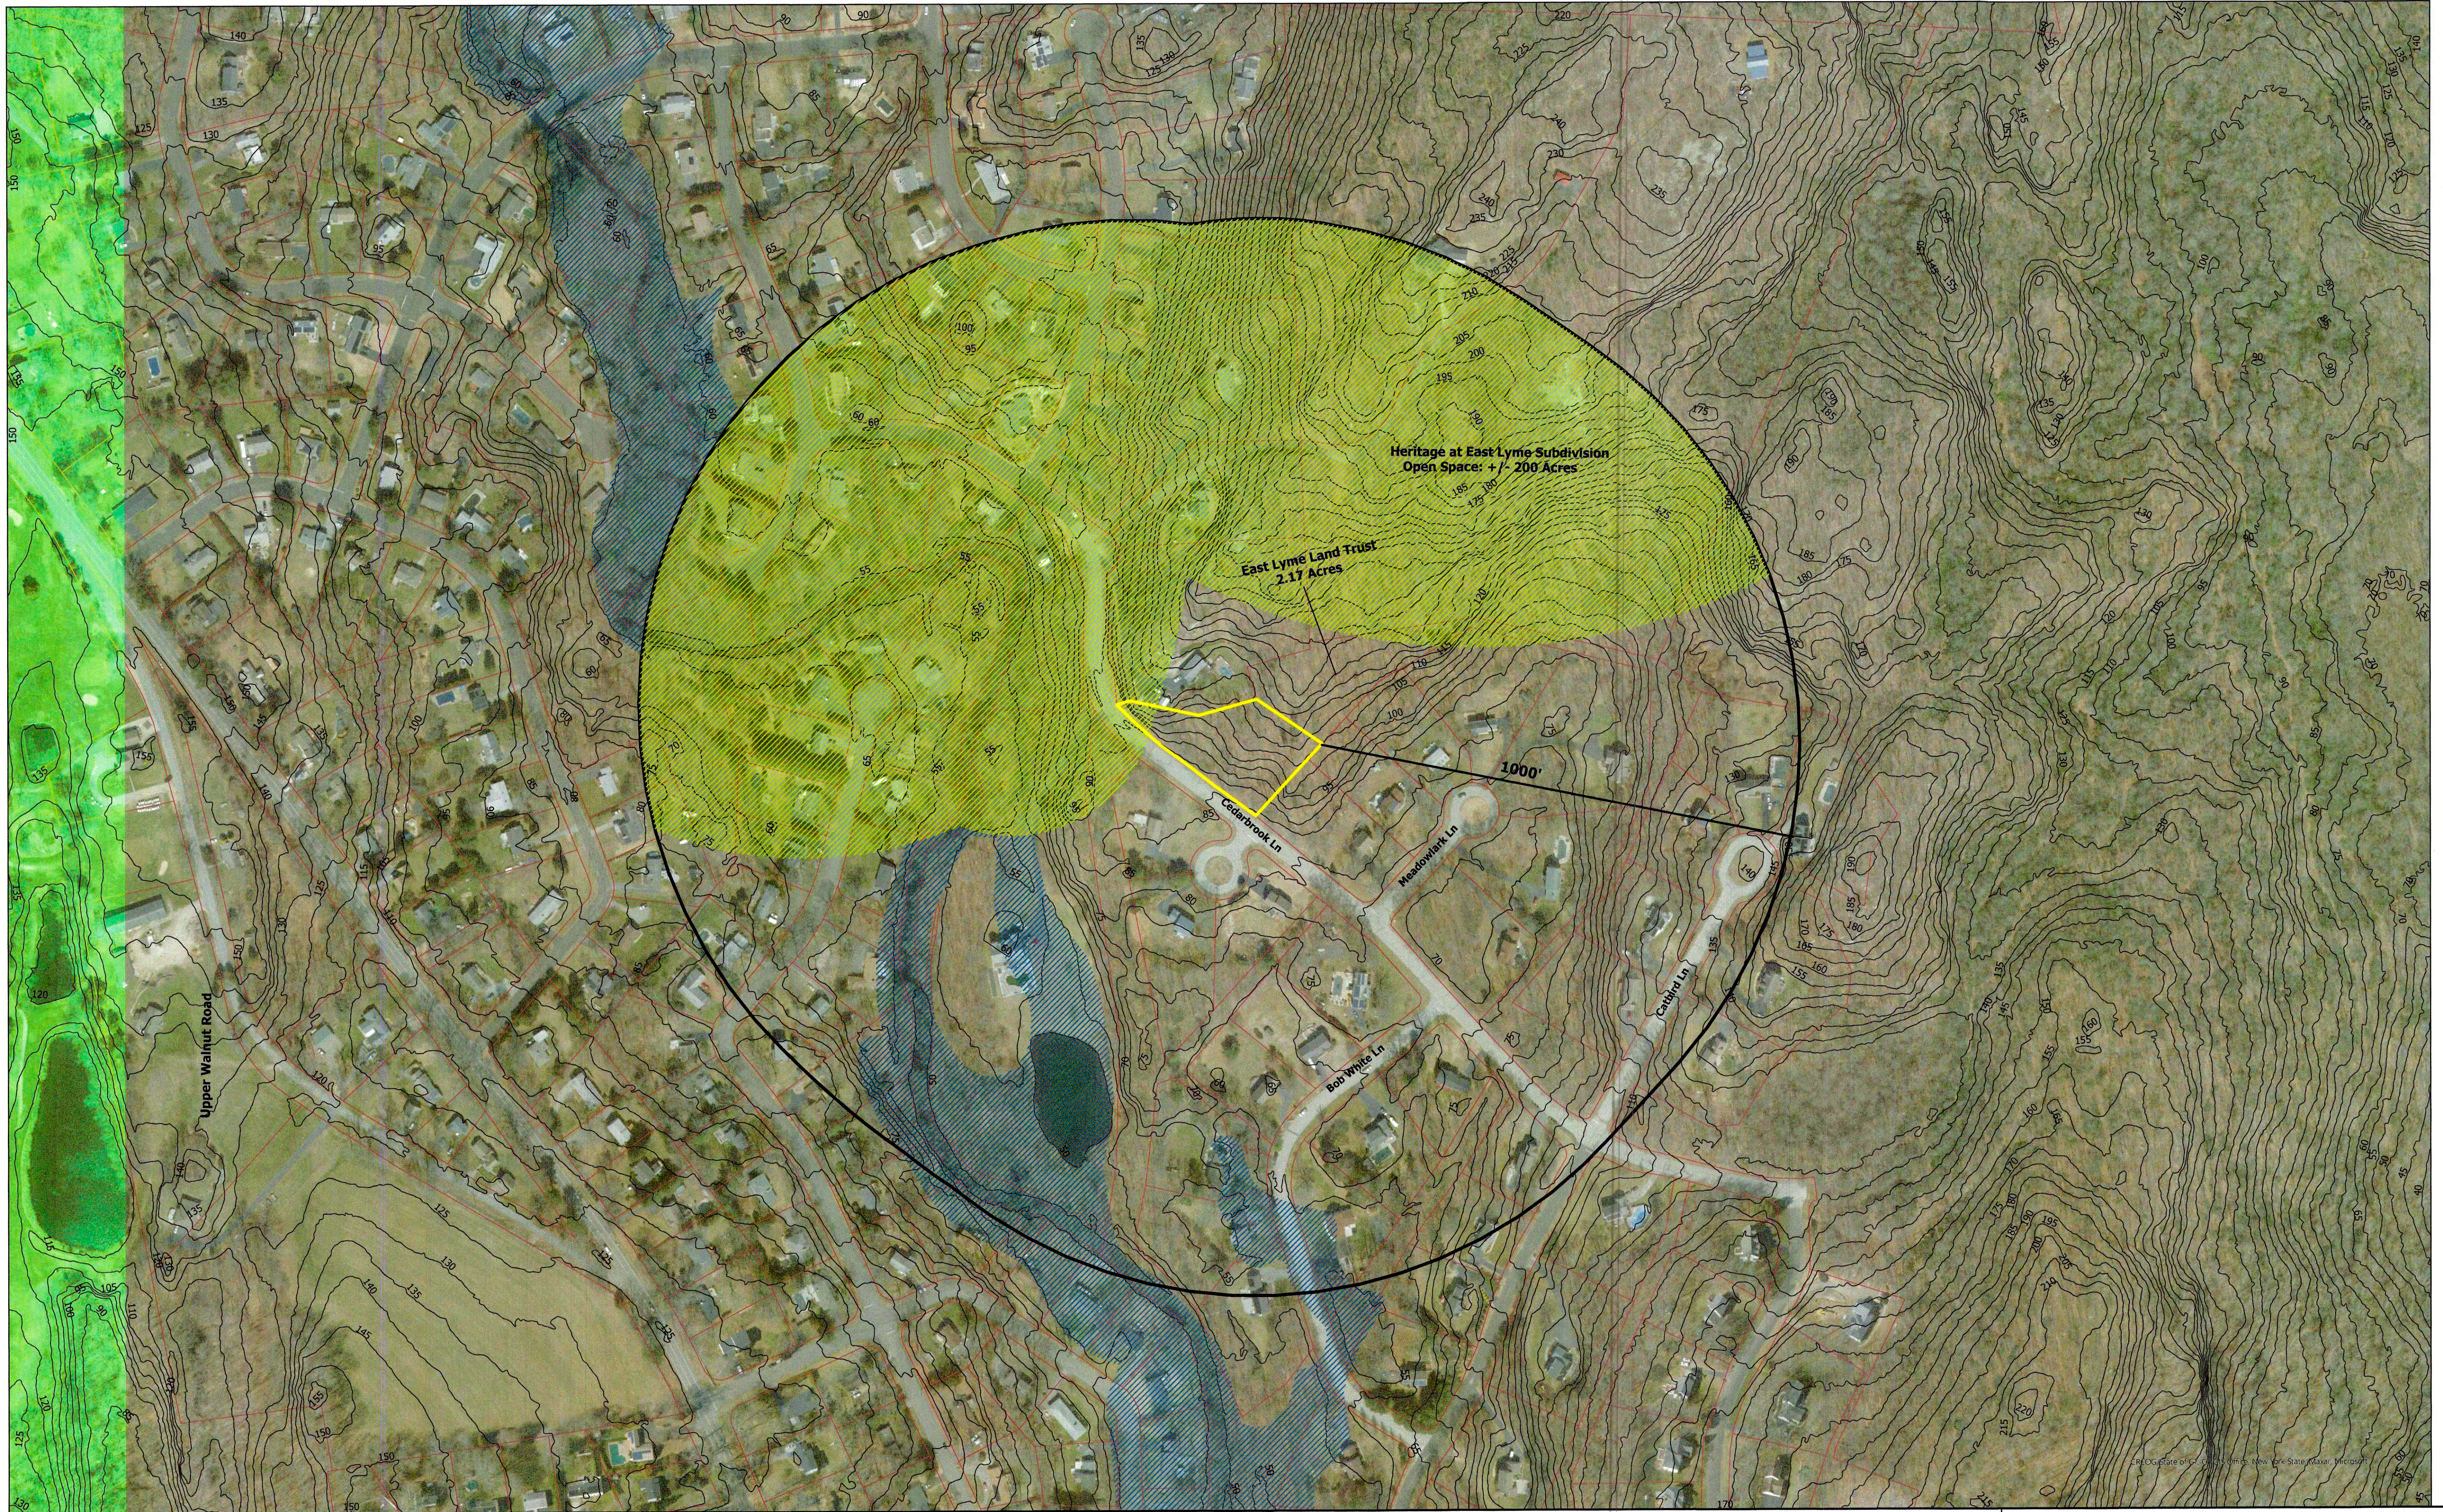

Property Owner:
Hathaway Farms LLC
8 The Green Suite A
Dover, DE 19901

Site Context Map
Cedarbrook Lane
Scale: 1" = 200'
Area: 1.2 Acres

Legend

- Subject Parcel
- 1000 Ft Buffer
- 5 Foot Contours
- Natural Diversity Database
- AE Flood Zone

