


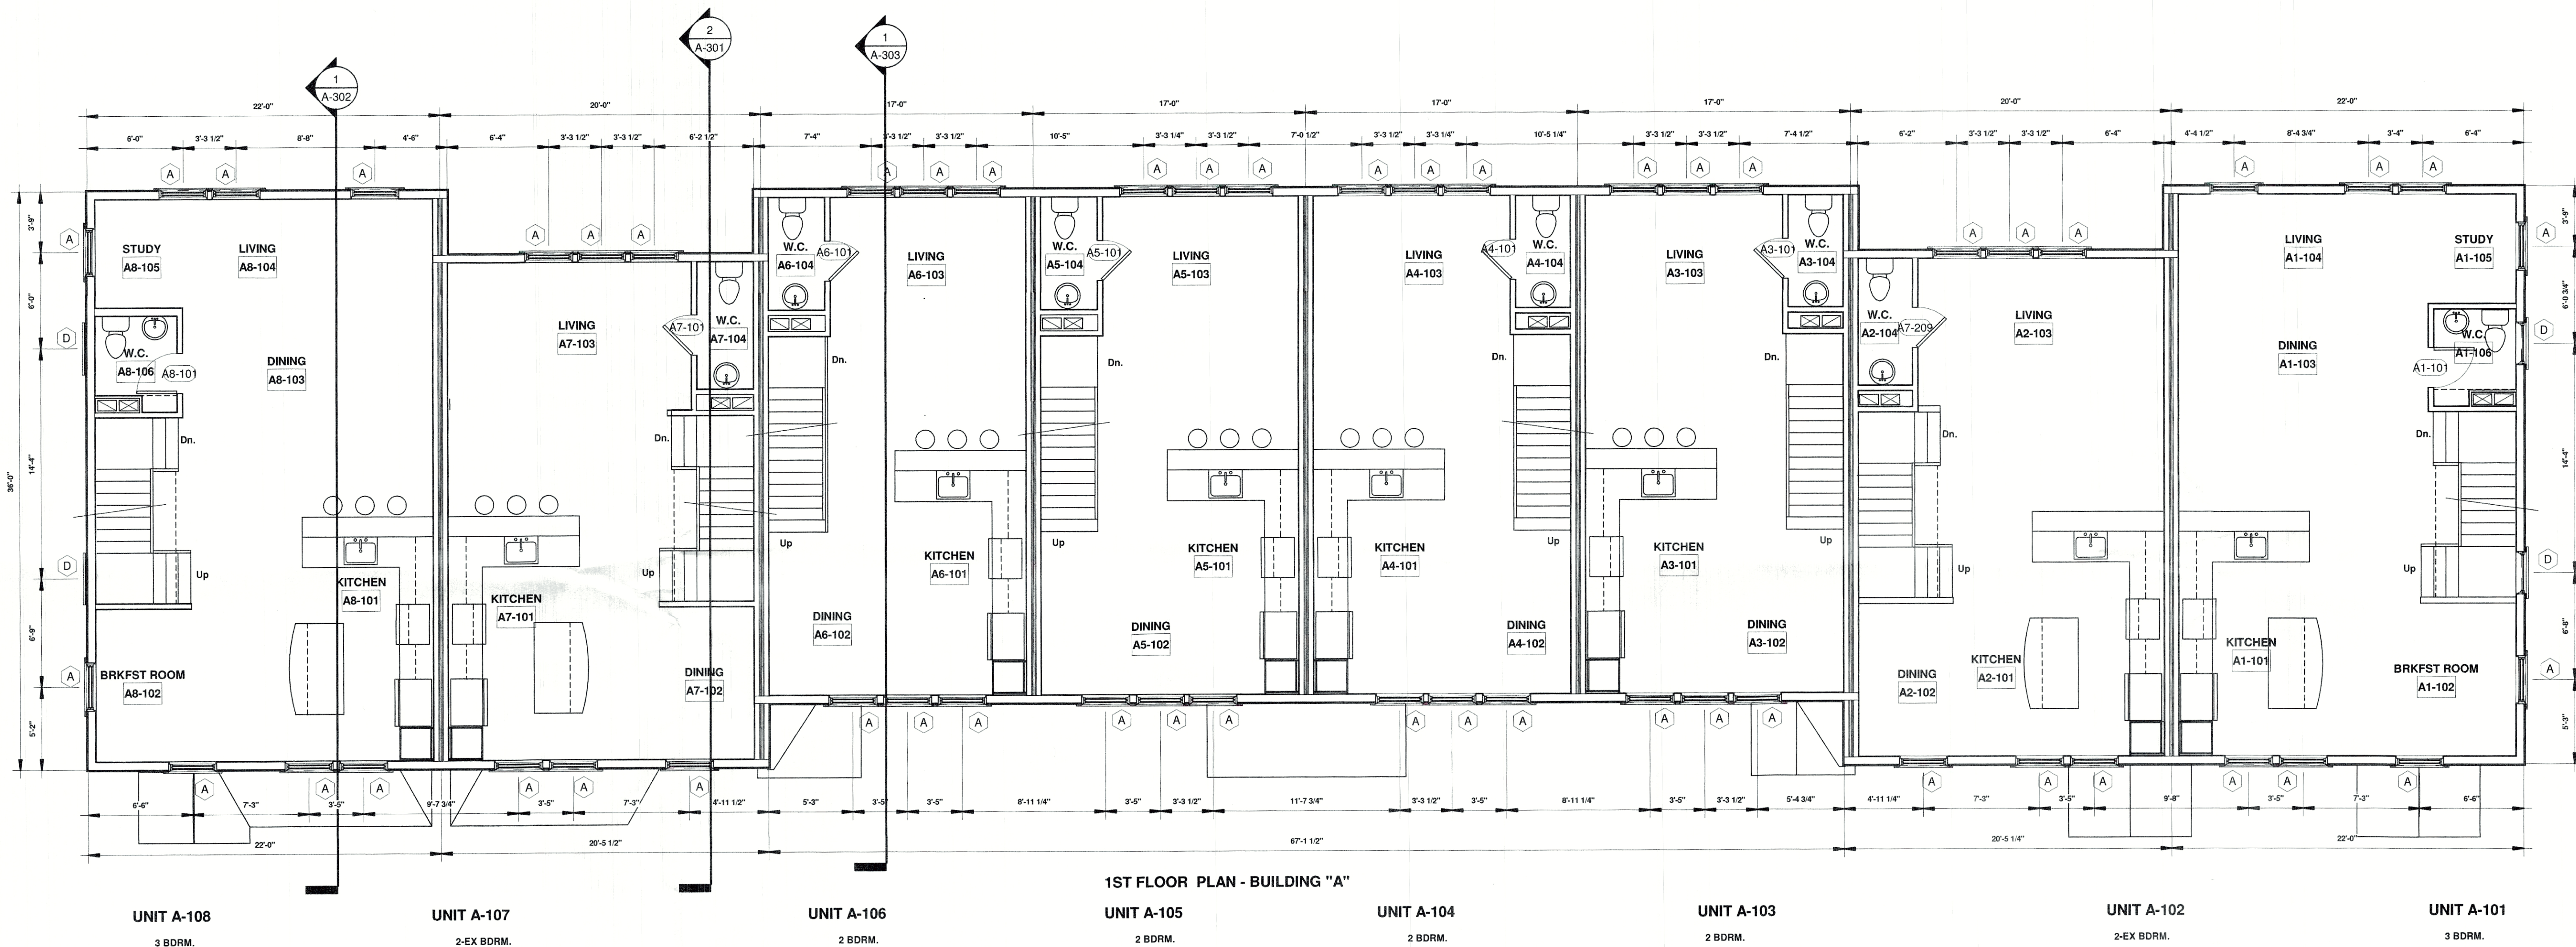



1ST FLOOR CONSTRUCTION PLAN -
BLDG. A
① 3/16" = 1'-0"

1ST_FLOOR_CONSTRUCTION_PLAN - BUILDING_A

PARKER'S PLACE
MULTI-FAMILY DEVELOPMENT
BUILDING A, B, C
PARK PLACE - EAST LYME, CONNECTICUT

NOTES:
THE CONTRACTOR IS RESPONSIBLE FOR CONFIRMING ALL DIMENSIONS IN THE FIELD. THE CONTRACTOR SHALL IMMEDIATELY CONTACT THE ARCHITECT WITH ANY DISCREPANCIES FROM THE DRAWINGS.
DO NOT SCALE THE DRAWINGS. THE ARCHITECT SHALL NOT BE RESPONSIBLE FOR CONSTRUCTION MEANS, METHODS OR SAFETY PRECAUTIONS.

E-Mail:
peter.springsteel@snet.net

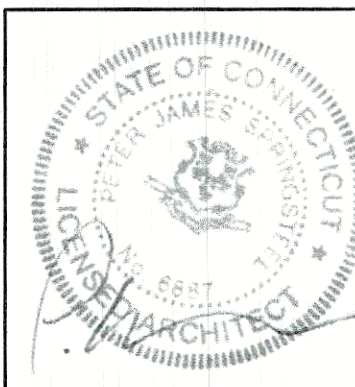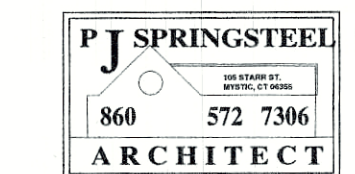

OWNER
PARKER'S PLACE LLC


ARCHITECT
PETER J. SPRINGSTEEL
ARCHITECT LLC

105 STARR STREET
MYSTIC, CT 06355
T:(860)572-7306

DATE: 25 NOVEMBER 2025

Received
DEC 29 2025
Town of East Lyme
Land Use

A-102

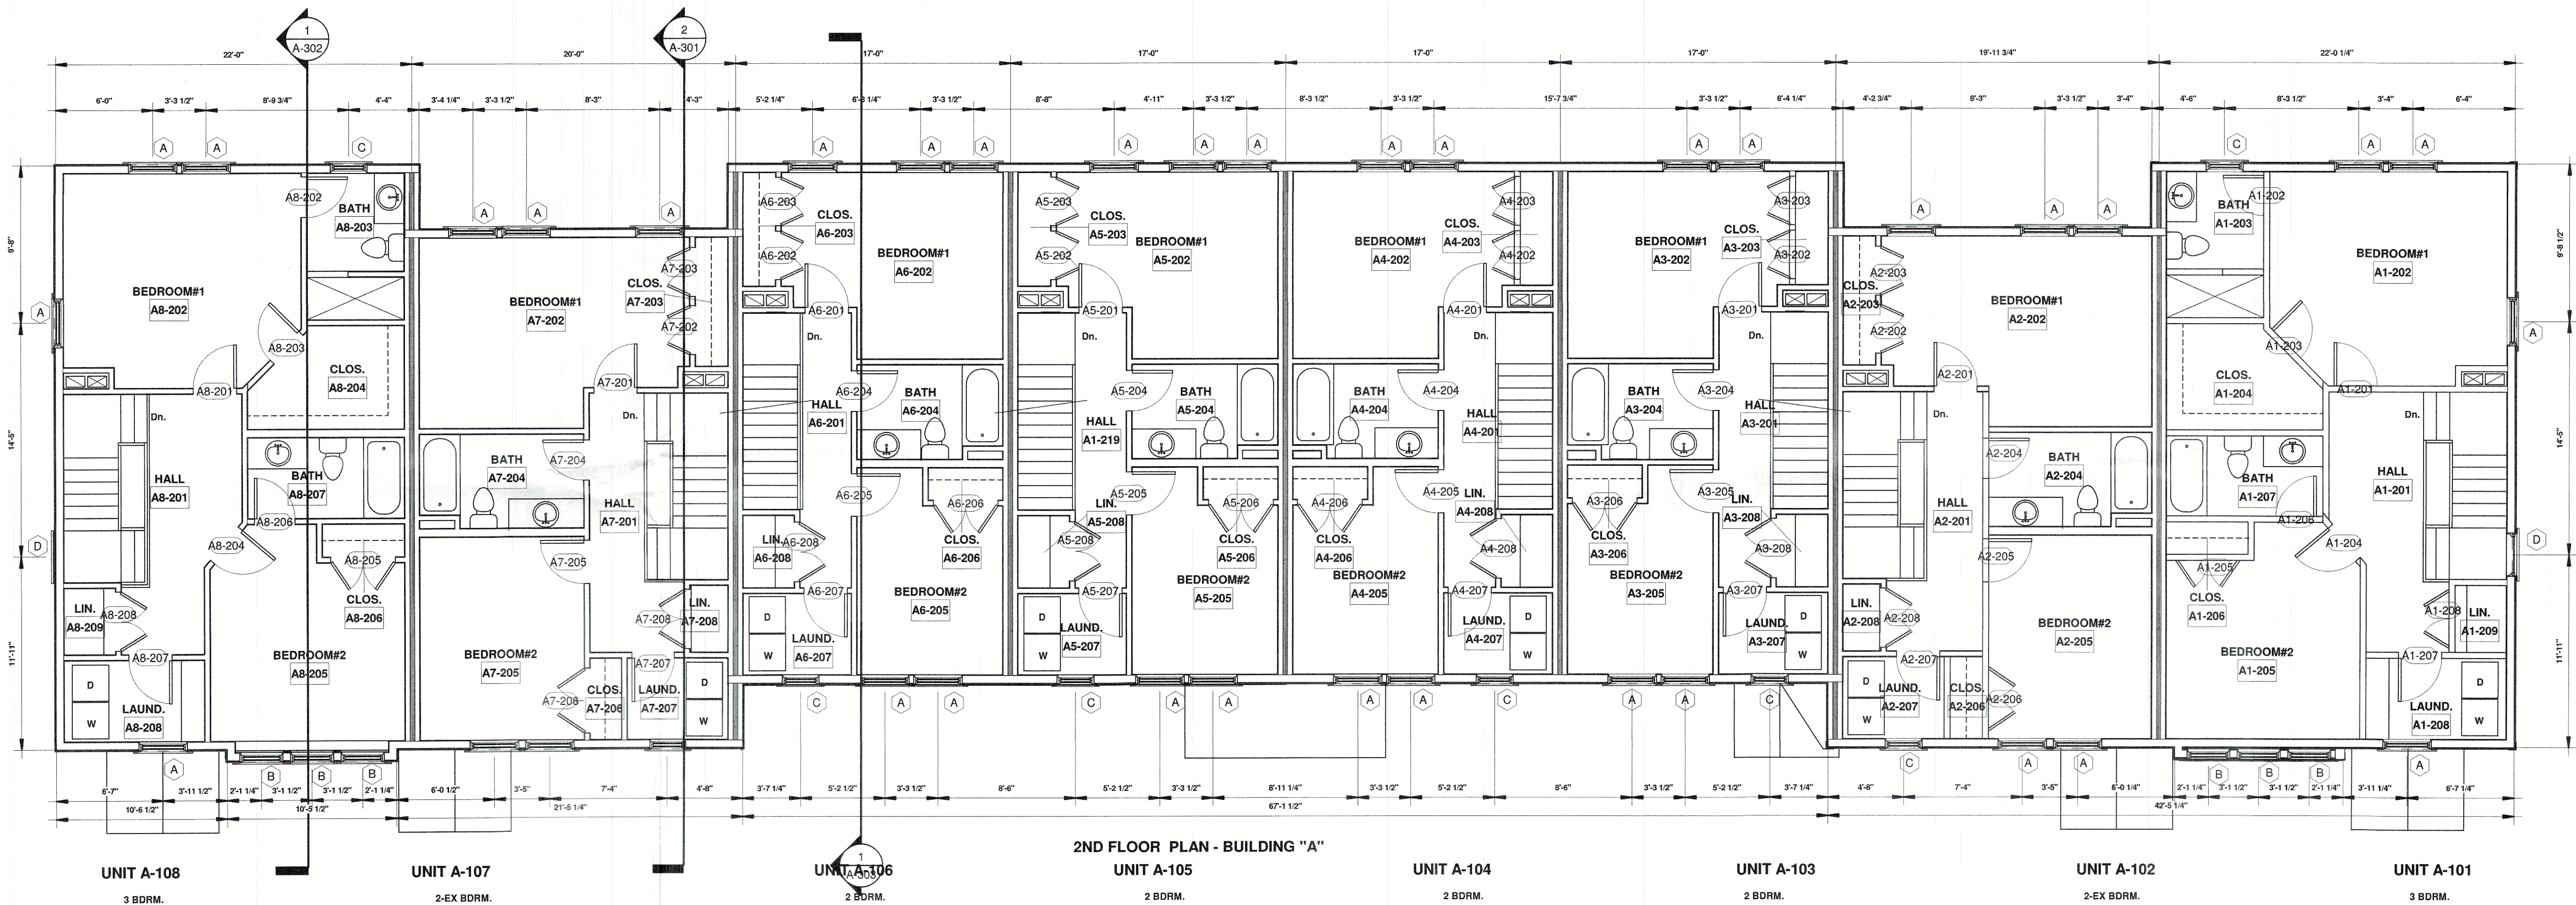



2ND FLOOR CONSTRUCTION PLAN
-BLDG A
1 3/16" = 1'-0"

2ND_FLOOR_CONSTRUCTION_PLAN - BUILDING_A

PARKER'S PLACE
MULTI-FAMILY DEVELOPMENT
BUILDING A, B, C
PARK PLACE - EAST LYME, CONNECTICUT

NOTES:
THE CONTRACTOR IS RESPONSIBLE FOR CONFIRMING ALL DIMENSIONS IN THE FIELD. THE CONTRACTOR SHALL IMMEDIATELY CONTACT THE ARCHITECT WITH ANY DISCREPANCIES FROM THE DRAWINGS.
DO NOT SCALE THE DRAWINGS. THE ARCHITECT SHALL NOT BE RESPONSIBLE FOR CONSTRUCTION MEANS, METHODS OR SAFETY PRECAUTIONS.

E-Mail:
peter.springsteel@snet.net

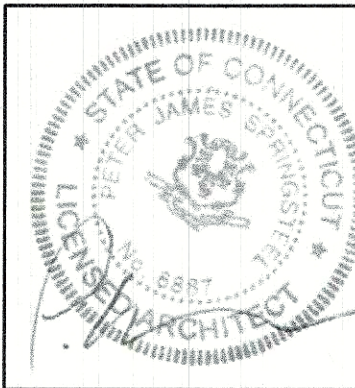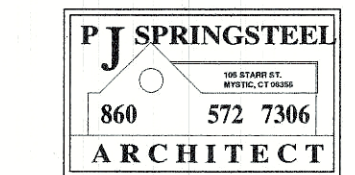


OWNER
PARKER'S PLACE LLC

ARCHITECT
PETER J. SPRINGSTEEL
ARCHITECT LLC

105 STARR STREET
MYSTIC, CT 06355
T:(860)572-7306

DATE: 25 NOVEMBER 2025

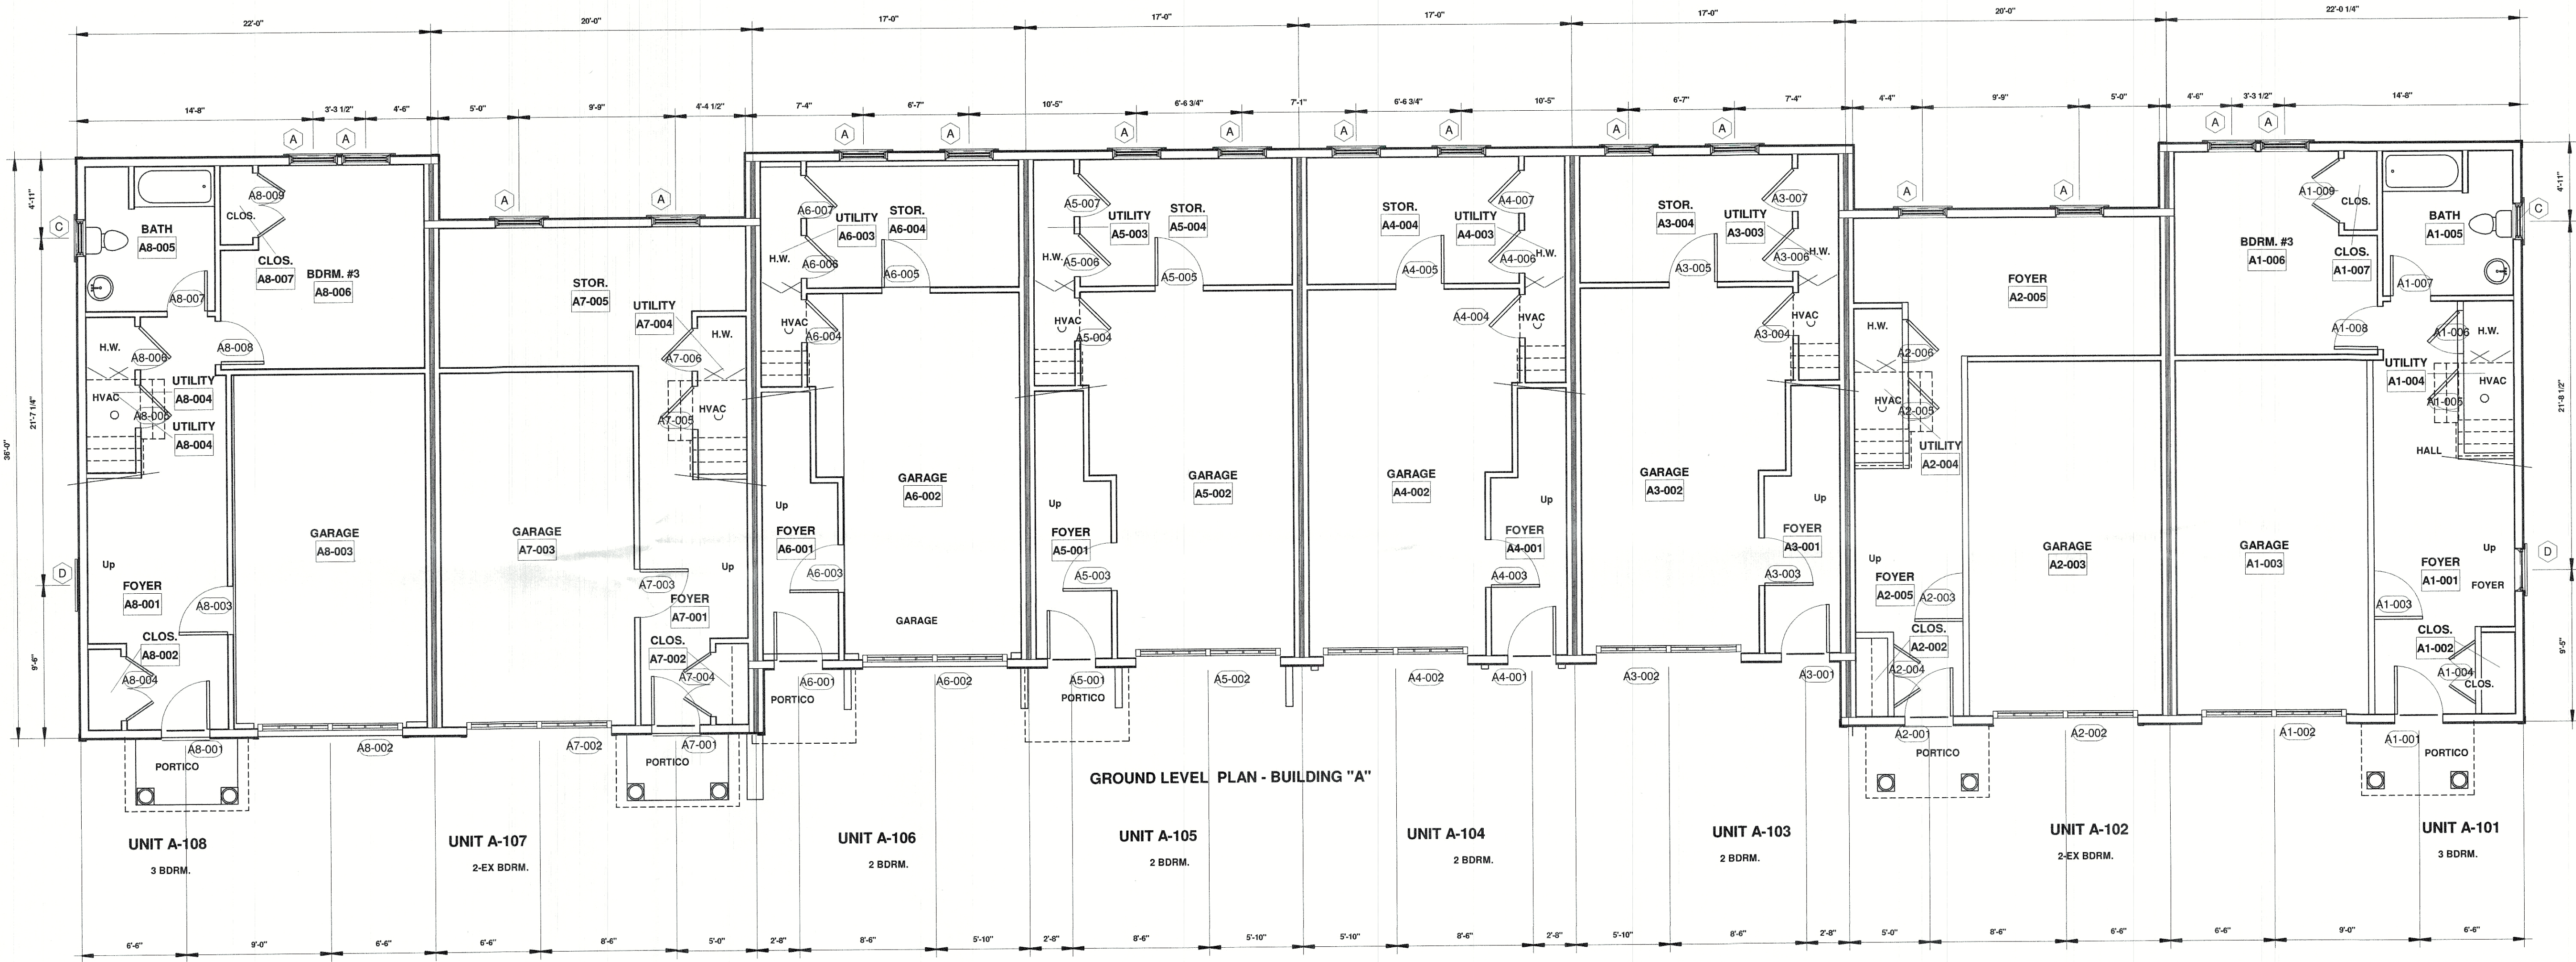

GROUND LEVEL PLAN - BUILDING "A"



1 BASEMENT CONSTRUCTION PLAN -
BLDG. A
3/16" = 1'-0"

BASEMENT_FLOOR_CONSTRUCTION_PLAN - BUILDING_A

PARKER'S PLACE
MULTI-FAMILY DEVELOPMENT
BUILDING A, B, C
PARK PLACE - EAST LYME, CONNECTICUT

NOTES:
THE CONTRACTOR IS RESPONSIBLE FOR CONFIRMING ALL DIMENSIONS IN THE FIELD. THE CONTRACTOR SHALL IMMEDIATELY CONTACT THE ARCHITECT WITH ANY DISCREPANCIES FROM THE DRAWINGS.
DO NOT SCALE THE DRAWINGS. THE ARCHITECT SHALL NOT BE RESPONSIBLE FOR CONSTRUCTION MEANS, METHODS OR SAFETY PRECAUTIONS.


E - Mail:
peter.springsteel@snet.net

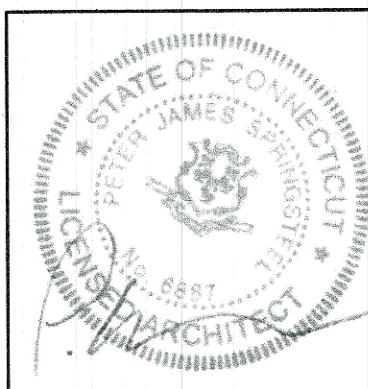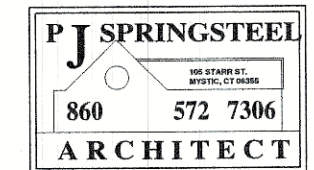

OWNER
PARKER'S PLACE LLC

ARCHITECT
PETER J. SPRINGSTEEL
ARCHITECT LLC
105 STARR STREET
MYSTIC, CT 06355
T:(860)572-7306

DATE: 25 NOVEMBER 2025

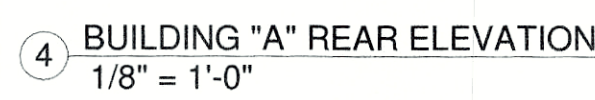



PARKER'S PLACE
MULTI-FAMILY DEVELOPMENT
BUILDING A, B, C
PARK PLACE - EAST LYME, CONNECTICUT

NOTES:

THE CONTRACTOR IS RESPONSIBLE FOR CONFIRMING ALL DIMENSIONS IN THE FIELD. THE CONTRACTOR SHALL IMMEDIATELY CONTACT THE ARCHITECT WITH ANY DISCREPANCIES FROM THE DRAWINGS.

DO NOT SCALE THE DRAWINGS. THE ARCHITECT SHALL NOT BE RESPONSIBLE FOR CONSTRUCTION MEANS, METHODS OR SAFETY PRECAUTIONS.

E - Mail:
eter.springsteel@snet.net

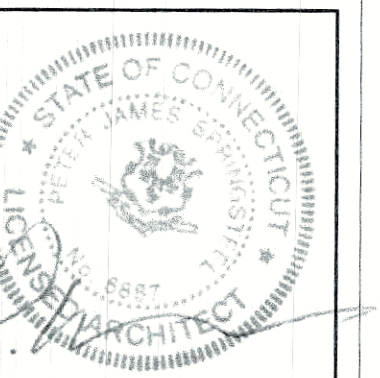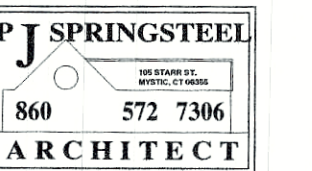

OWNER
PARKER'S PLACE LLC

ARCHITECT
PETER J. SPRINGSTEEL
ARCHITECT LLC

105 STARR STREET
MYSTIC, CT 06355
T:(860)572-7306

TE: 25 NOVEMBER 2025

A-201